


MAP 5 - INITIAL CONCEPTUAL SITE PLAN

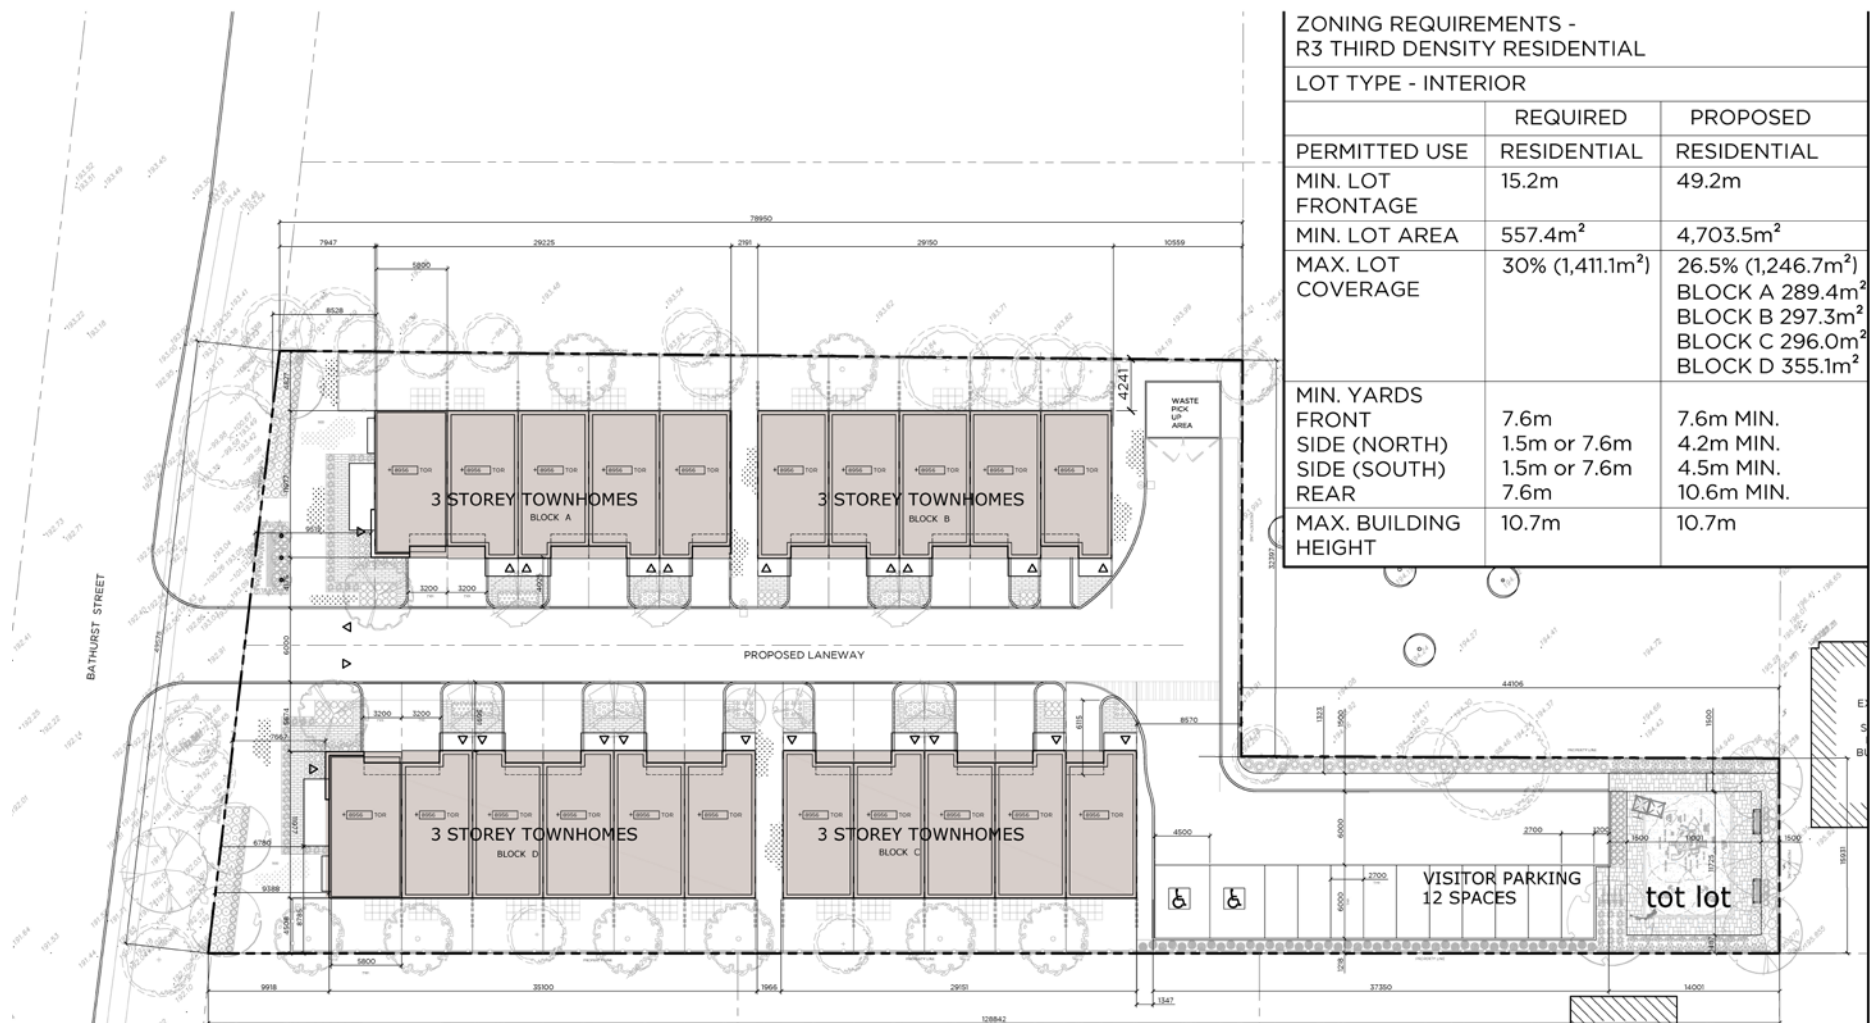

BLOCK 25
FILE NOS. D02-16016
D02-16012

**CITY OF RICHMOND HILL
PLANNING AND REGULATORY
SERVICES DEPARTMENT**