


MAP 5 - REVISED SITE PLAN

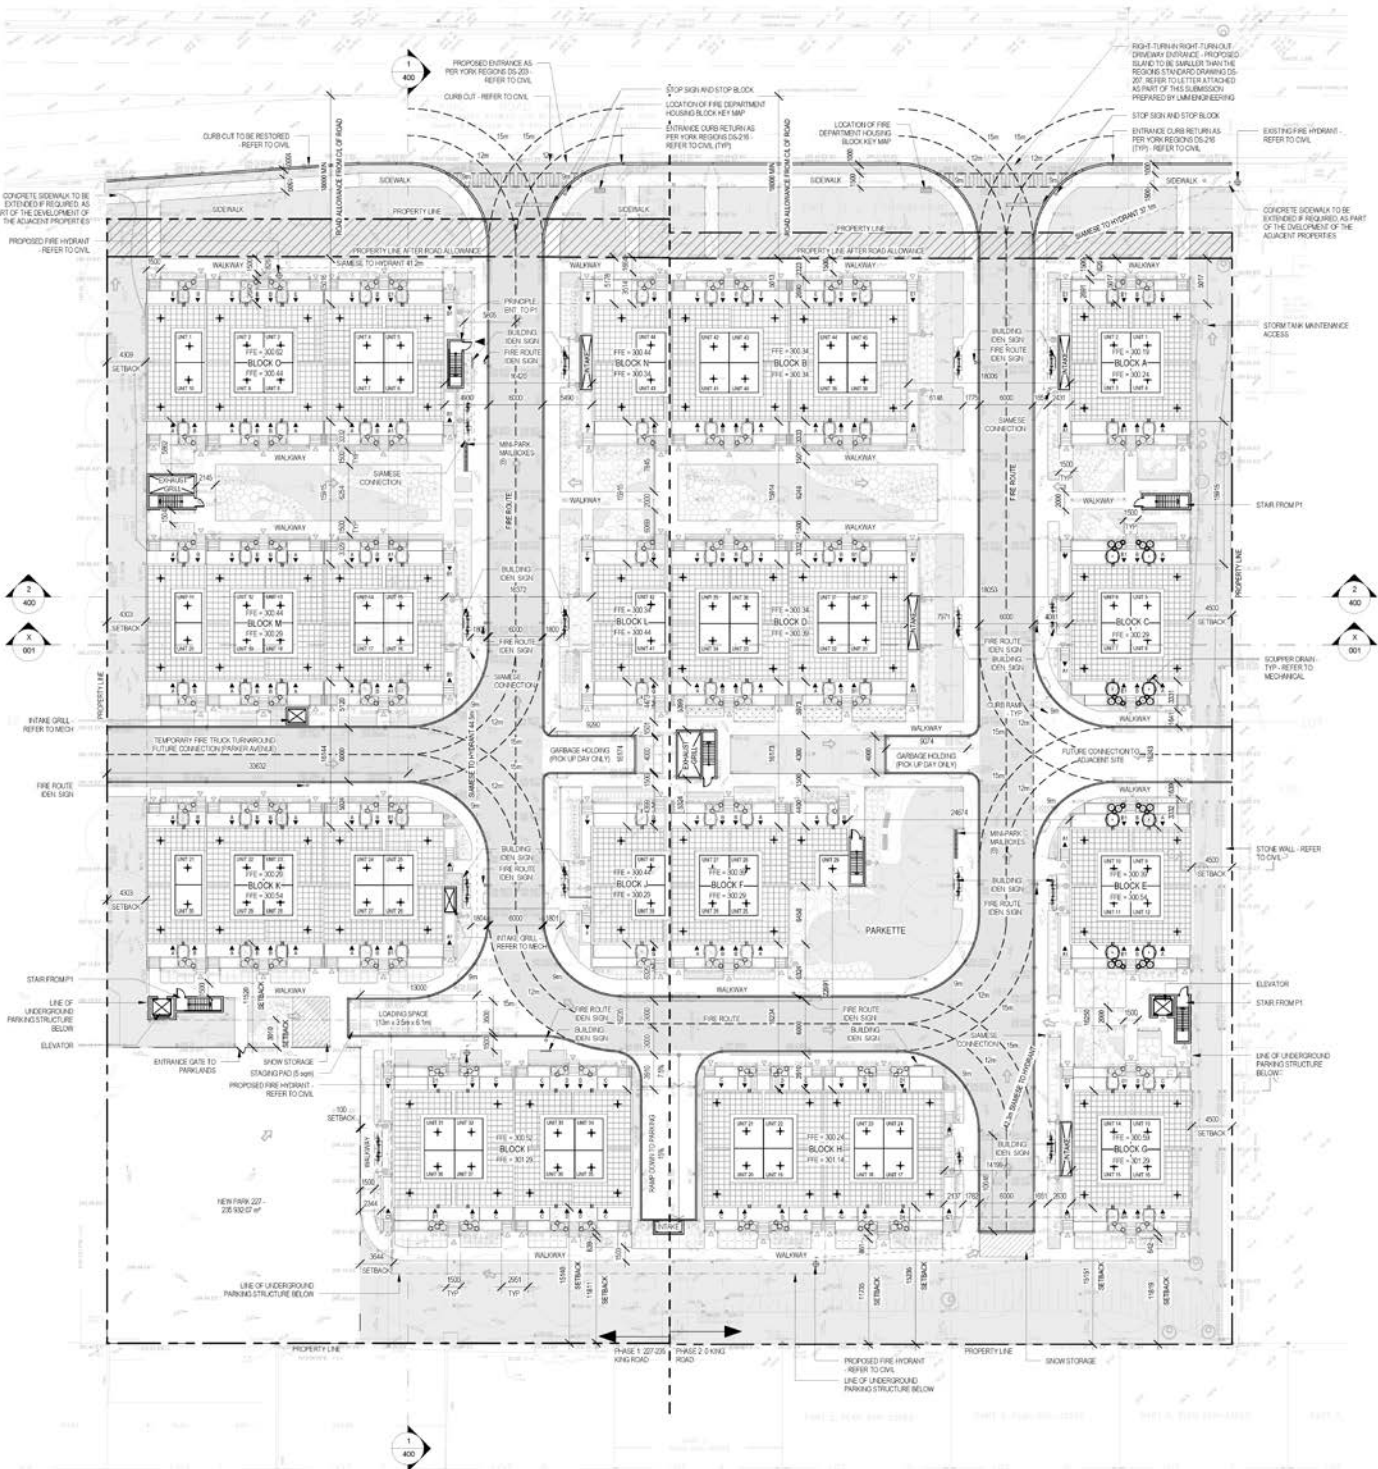

BLOCK No. 08

FILE Nos. D02-15011
D02-16002

City of Richmond Hill
Planning and Regulatory
Services Department

FT/SS SRPRS.19.124