


MAP 2 - REVISED CONCEPT SITE PLAN

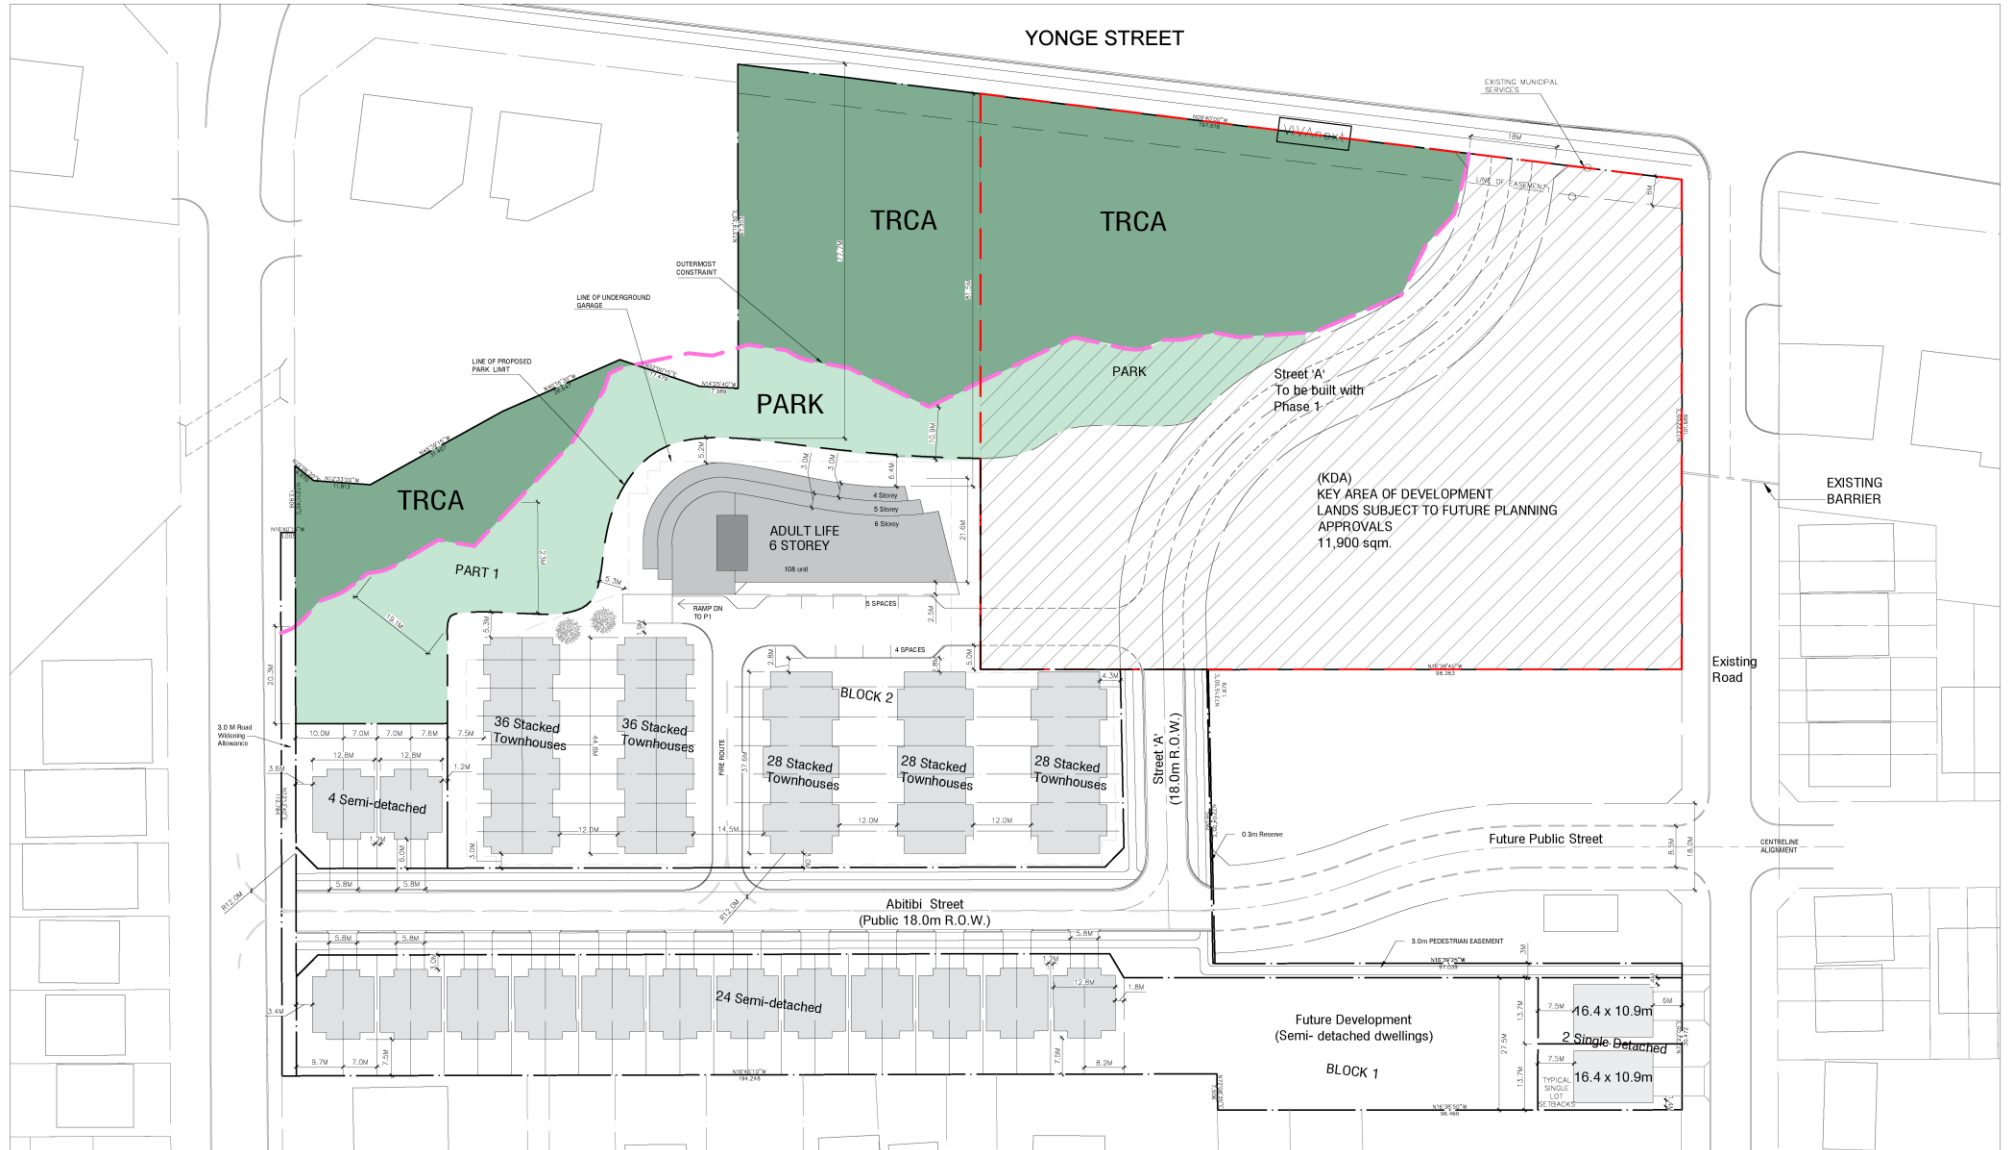

BLOCK 16

FILE Nos. D016002,
D02-16012, D03-16006

**CITY OF RICHMOND HILL
PLANNING AND REGULATORY
SERVICES DEPARTMENT**

SC/SS SRPRS.19.133