


MAP 5 - SITE PLAN

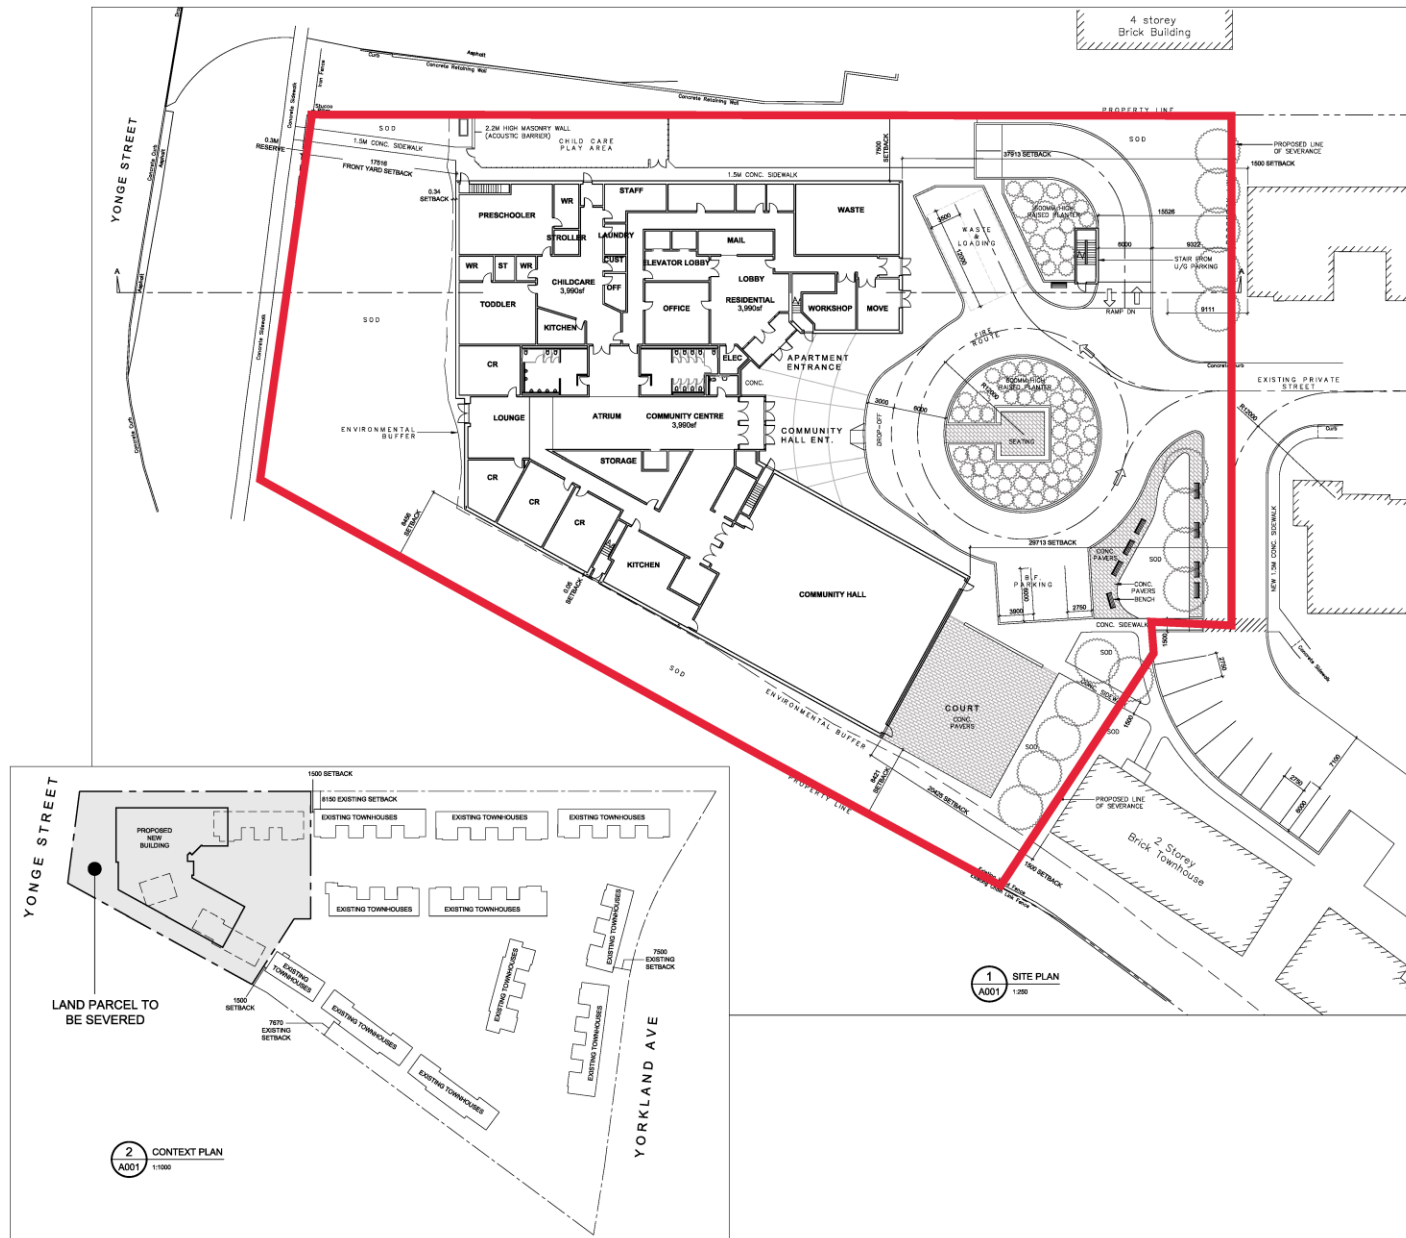

BLOCK 15

FILE Nos. D01-19001
D02-19007

 SUBJECT LAND

DC/SS SRPRS.19.119

**CITY OF RICHMOND HILL
PLANNING AND REGULATORY
SERVICES DEPARTMENT**