


MAP 6 - REVISED CONCEPTUAL SITE PLAN

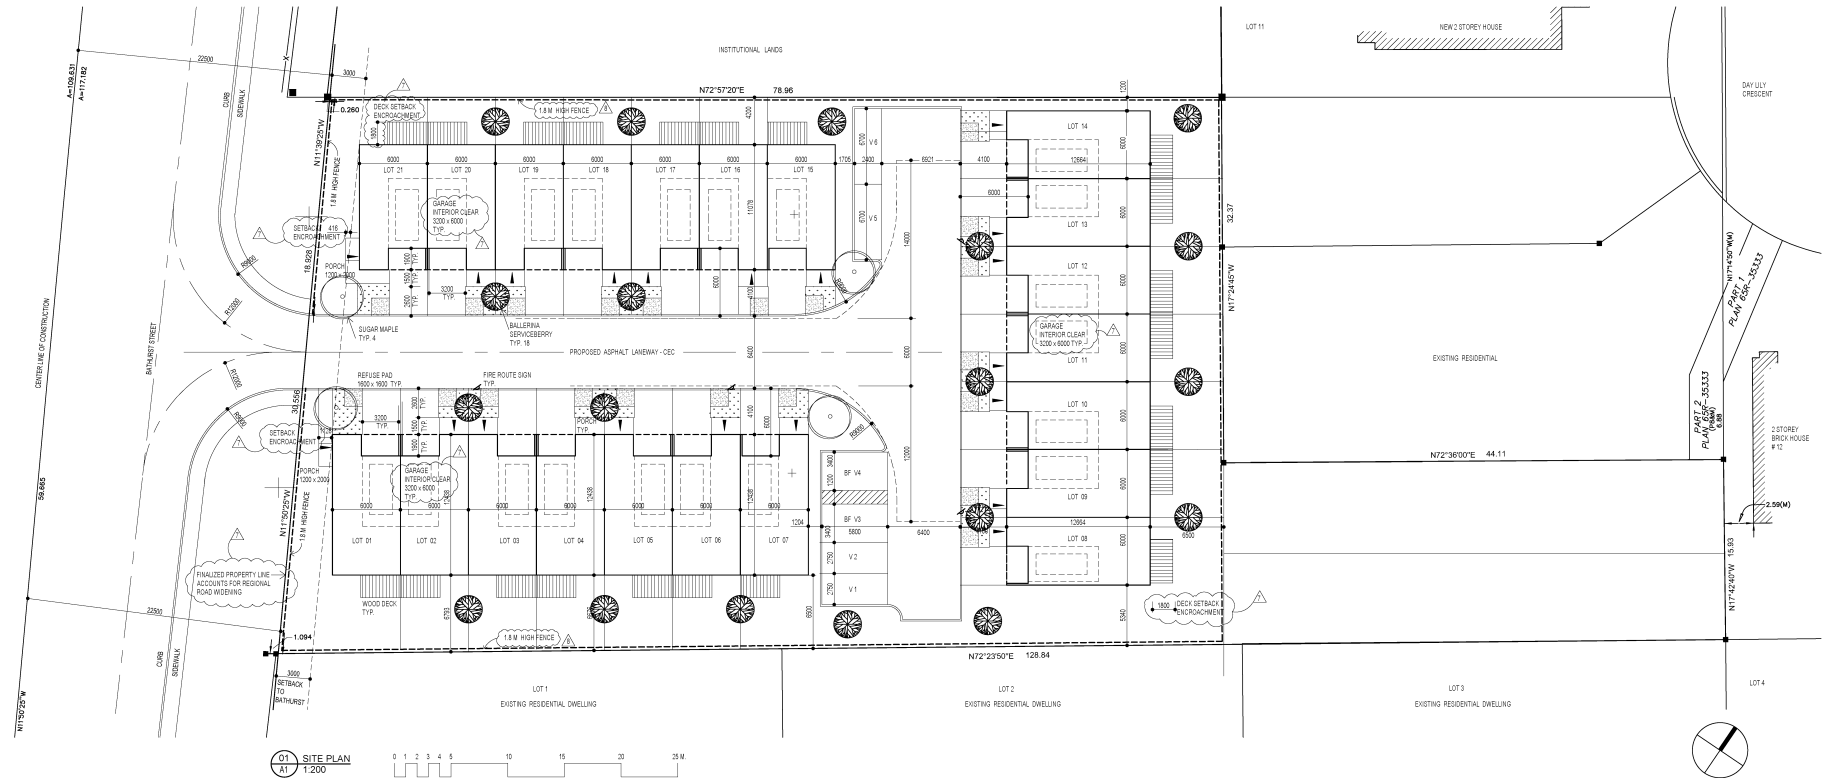

BLOCK 25

FILE NOS. D02-16016
D02-16012

**CITY OF RICHMOND HILL
PLANNING AND REGULATORY
SERVICES DEPARTMENT**

KF/HL SRPRS.19.128