


MAP 4 - PROPOSED SITE PLAN

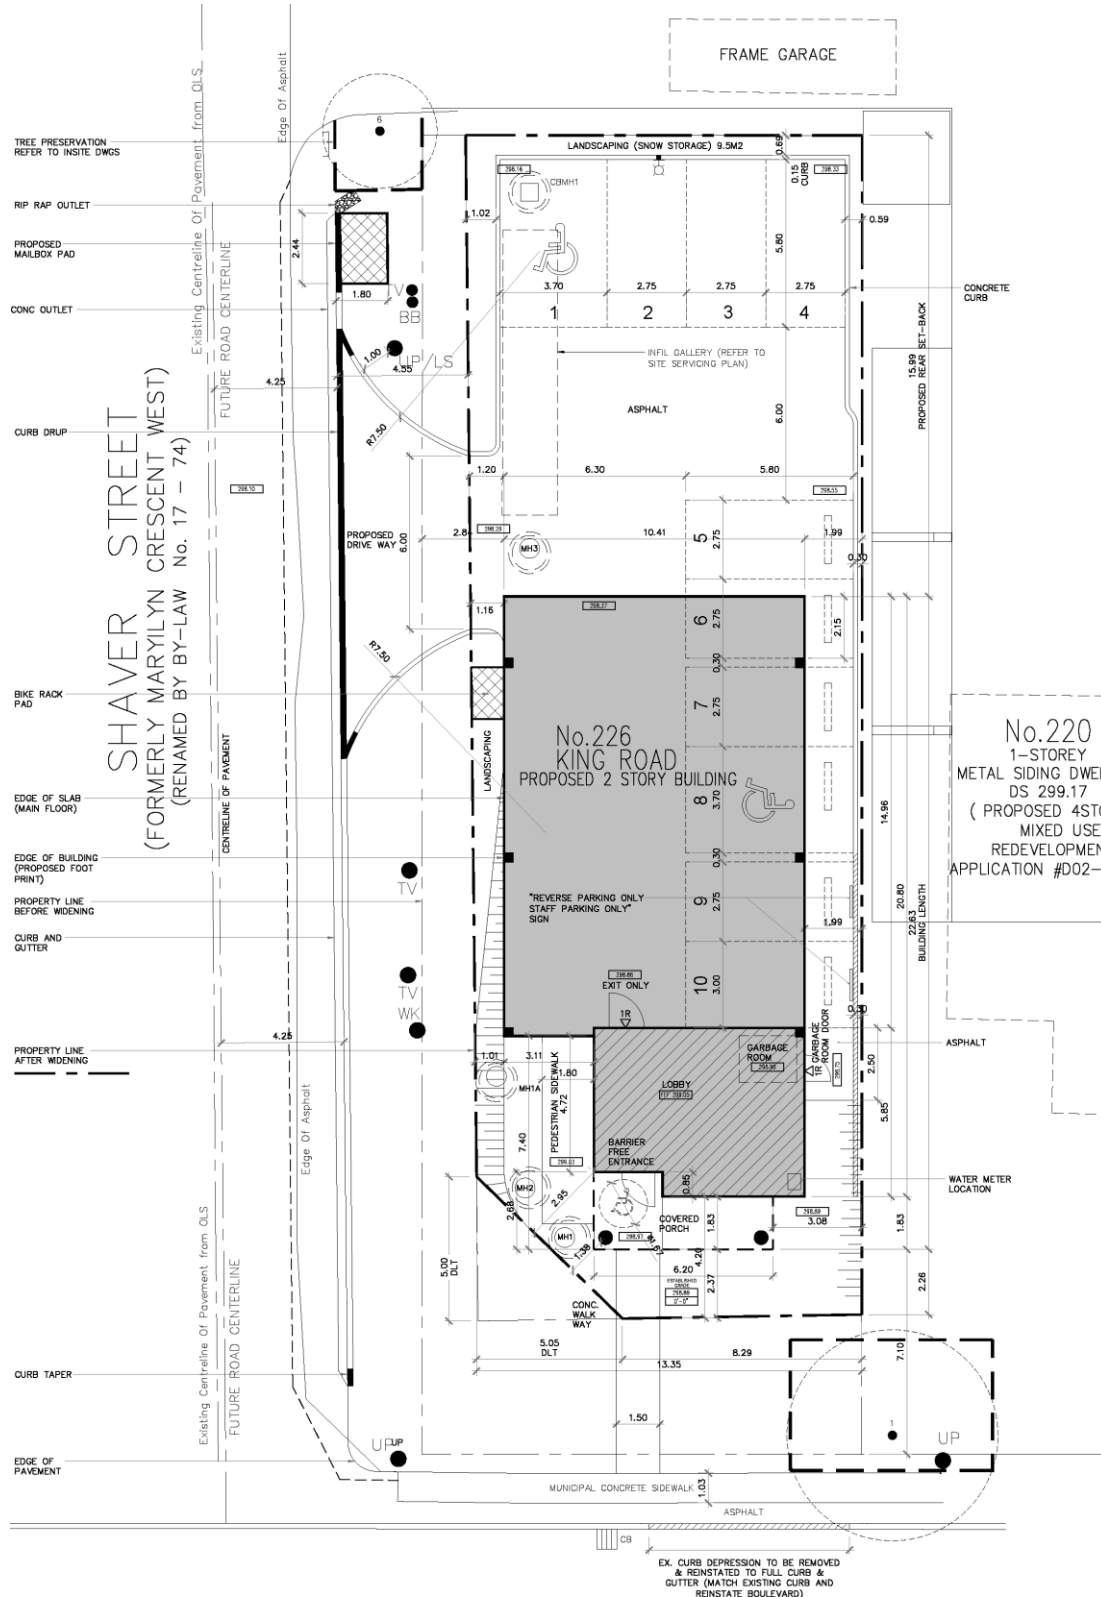

©
MH

KING ROAD – Regional Road

FY HYDRANT

BLOCK No. 01 FILE No.D02-16019

**City of Richmond Hill
Planning and Regulatory
Services Department**

KF/SS SRPRS.19.141