


MAP 8 - PROPOSED EAST ELEVATION

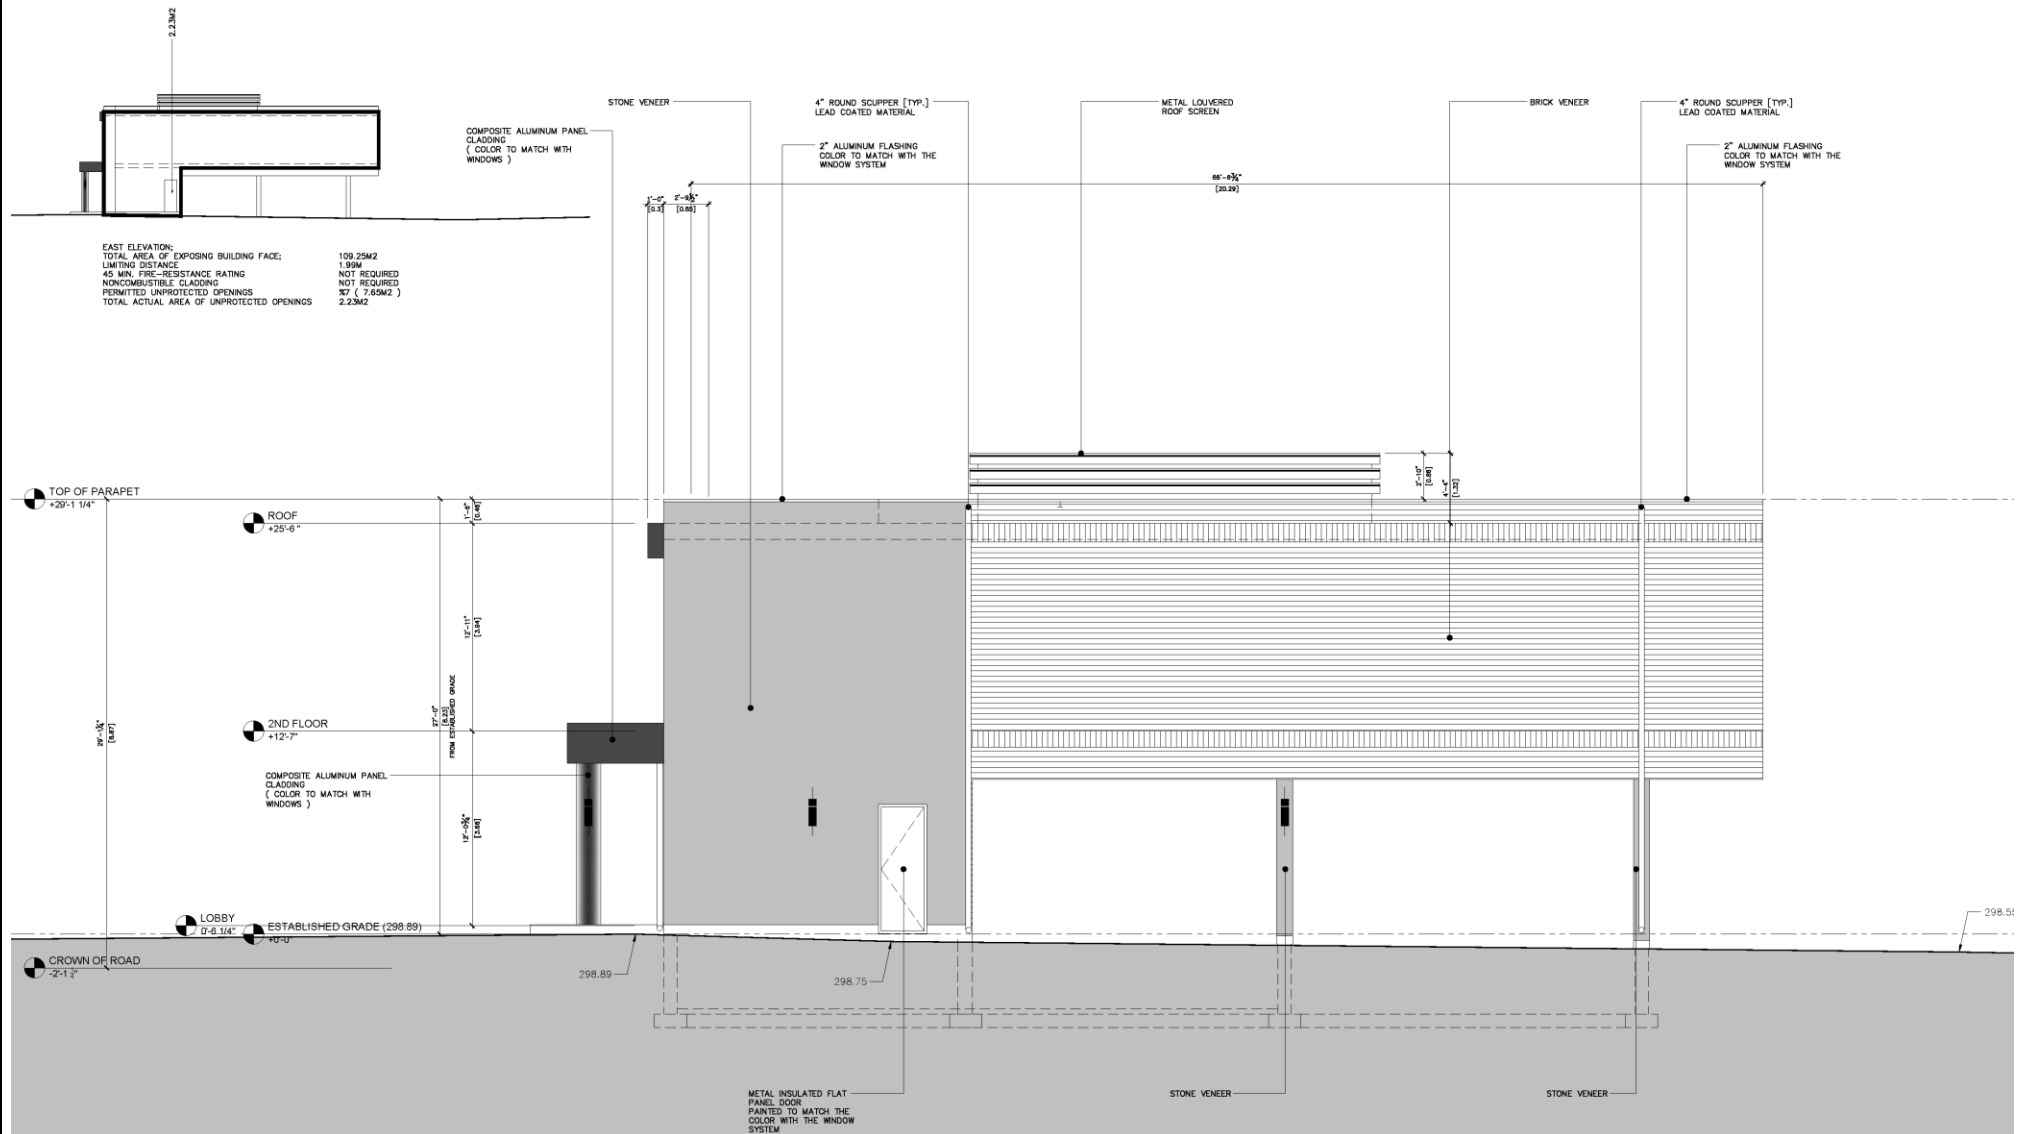

Block 01

File No.D02-16019

**CITY OF RICHMOND HILL
 PLANNING AND REGULATORY
 SERVICES DEPARTMENT**

KF/SS SRPRS.19.141