


METRIC: DISTANCES AND COORDINATES SHOWN ON THIS PLAN ARE IN METRES AND CAN BE CONVERTED TO FEET BY DIVIDING BY 0.3048.

Map B - SRPRS.19.101
Assumption of Municipal
Services
9125 Bathurst Street

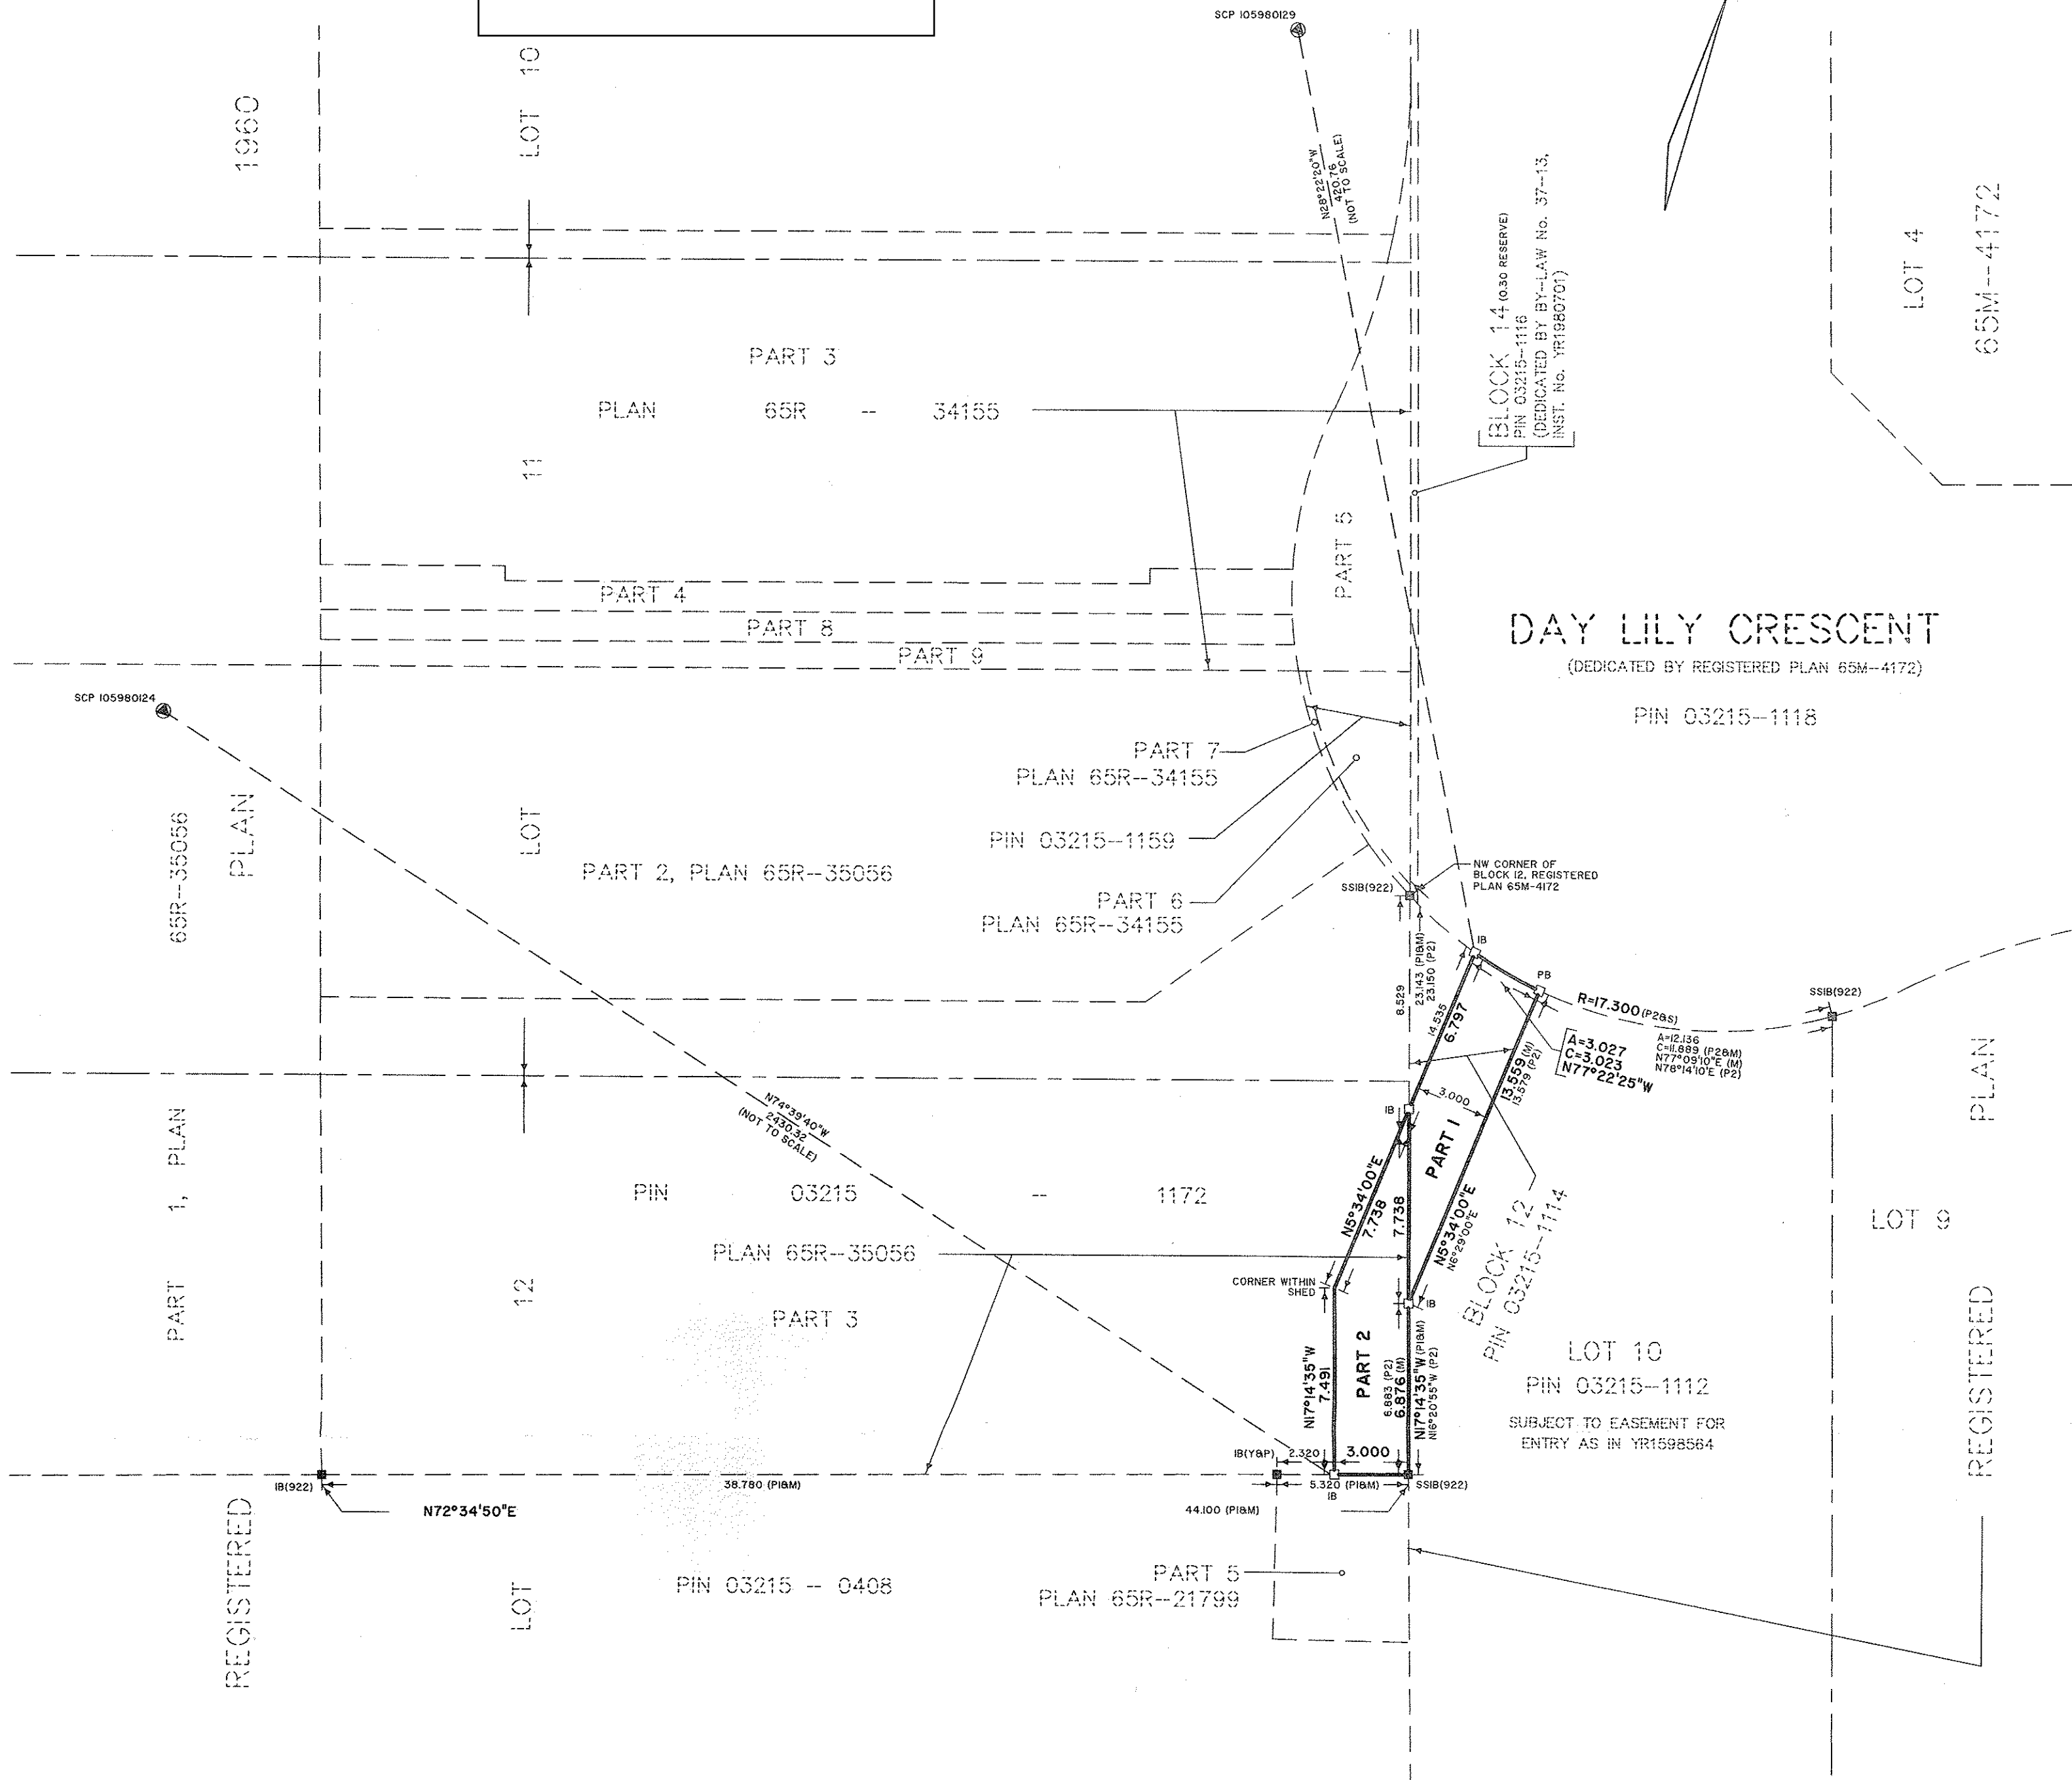

I REQUIRE THIS PLAN TO BE DEPOSITED UNDER THE LAND TITLES ACT.

PLAN 65R-35333

RECEIVED AND DEPOSITED

DATE NOVEMBER 24, 2014.

DATE NOVEMBER 25, 2014

DAN N. DZALDOV
ONTARIO LAND SURVEYOR

"CAROL MARTIN"

REPRESENTATIVE FOR LAND REGISTRAR FOR THE LAND TITLES DIVISION OF YORK REGION No. 65

SCHEDULE

PART	PART OF LOT/BLOCK	REGISTERED PLAN	PART OF PIN	AREA (m ²)
1	BLOCK 12	65M-4172	03215-1114	30.4
2	LOT 12	1960	03215-1172	33.2

PLAN OF SURVEY OF
PART OF LOT 12
REGISTERED PLAN 1960 AND
PART OF BLOCK 12
REGISTERED PLAN 65M-4172
TOWN OF RICHMOND HILL
REGIONAL MUNICIPALITY OF YORK

SCALE 1 : 200



SCHAEFFER DZALDOV BENNETT LTD.

NOTES

DENOTES	PLANTED MONUMENT
□	FOUND MONUMENT
SSIB	SHORT STANDARD IRON BAR
IB	IRON BAR
PB	PLASTIC BAR
P1	PLAN 65R-34155
P2	PLAN 65R-35056
922	REGISTERED PLAN 65M-4172
Y&P	SCHAEFFER DZALDOV BENNETT LTD.
M	YATES & PURCELL LTD., O.L.S.
	MEASURED

BEARINGS ARE UTM GRID, DERIVED FROM SPECIFIED CONTROL POINTS 105980124 AND 105980129, UTM ZONE 17, NAD83 (ORIGINAL).

DISTANCES ARE GROUND AND CAN BE CONVERTED TO GRID BY MULTIPLYING BY THE COMBINED SCALE FACTOR OF 0.999758.

SPECIFIED CONTROL POINTS (SCPs): UTM ZONE 17, NAD83 (ORIGINAL) COORDINATES TO URBAN ACCURACY PER SEC. 14(2) OF O.REG. 216/10		
POINT ID.	NORTHING	EASTING
SCP 105980124	4856386.087	621757.757
SCP 105980129	4856135.088	623900.225
COORDINATES CANNOT, IN THEMSELVES, BE USED TO RE-ESTABLISH CORNERS OR BOUNDARIES SHOWN ON THIS PLAN		

SURVEYOR'S CERTIFICATE

I CERTIFY THAT:

1. THIS SURVEY AND PLAN ARE CORRECT AND IN ACCORDANCE WITH THE SURVEYS ACT, THE SURVEYORS ACT, THE LAND TITLES ACT AND THE REGULATIONS MADE UNDER THEM.

2. THE SURVEY WAS COMPLETED ON THE 17th DAY OF NOVEMBER, 2014.

DATE NOVEMBER 19, 2014.

DAN DZALDOV
Ontario Land Surveyor



SCHAEFFER DZALDOV BENNETT LTD.
ONTARIO LAND SURVEYORS

64 JARDIN DRIVE CONCORD, ONTARIO L4K 3P3 TEL: (416) 987-0101
DRAWN ACAD/SB CHECKED RAP SCALE 1:200 JOB No. 06-213-08-01