


Map B - SRPRS.19.103
Assumption of Municipal
Services.
6 Josie Drive

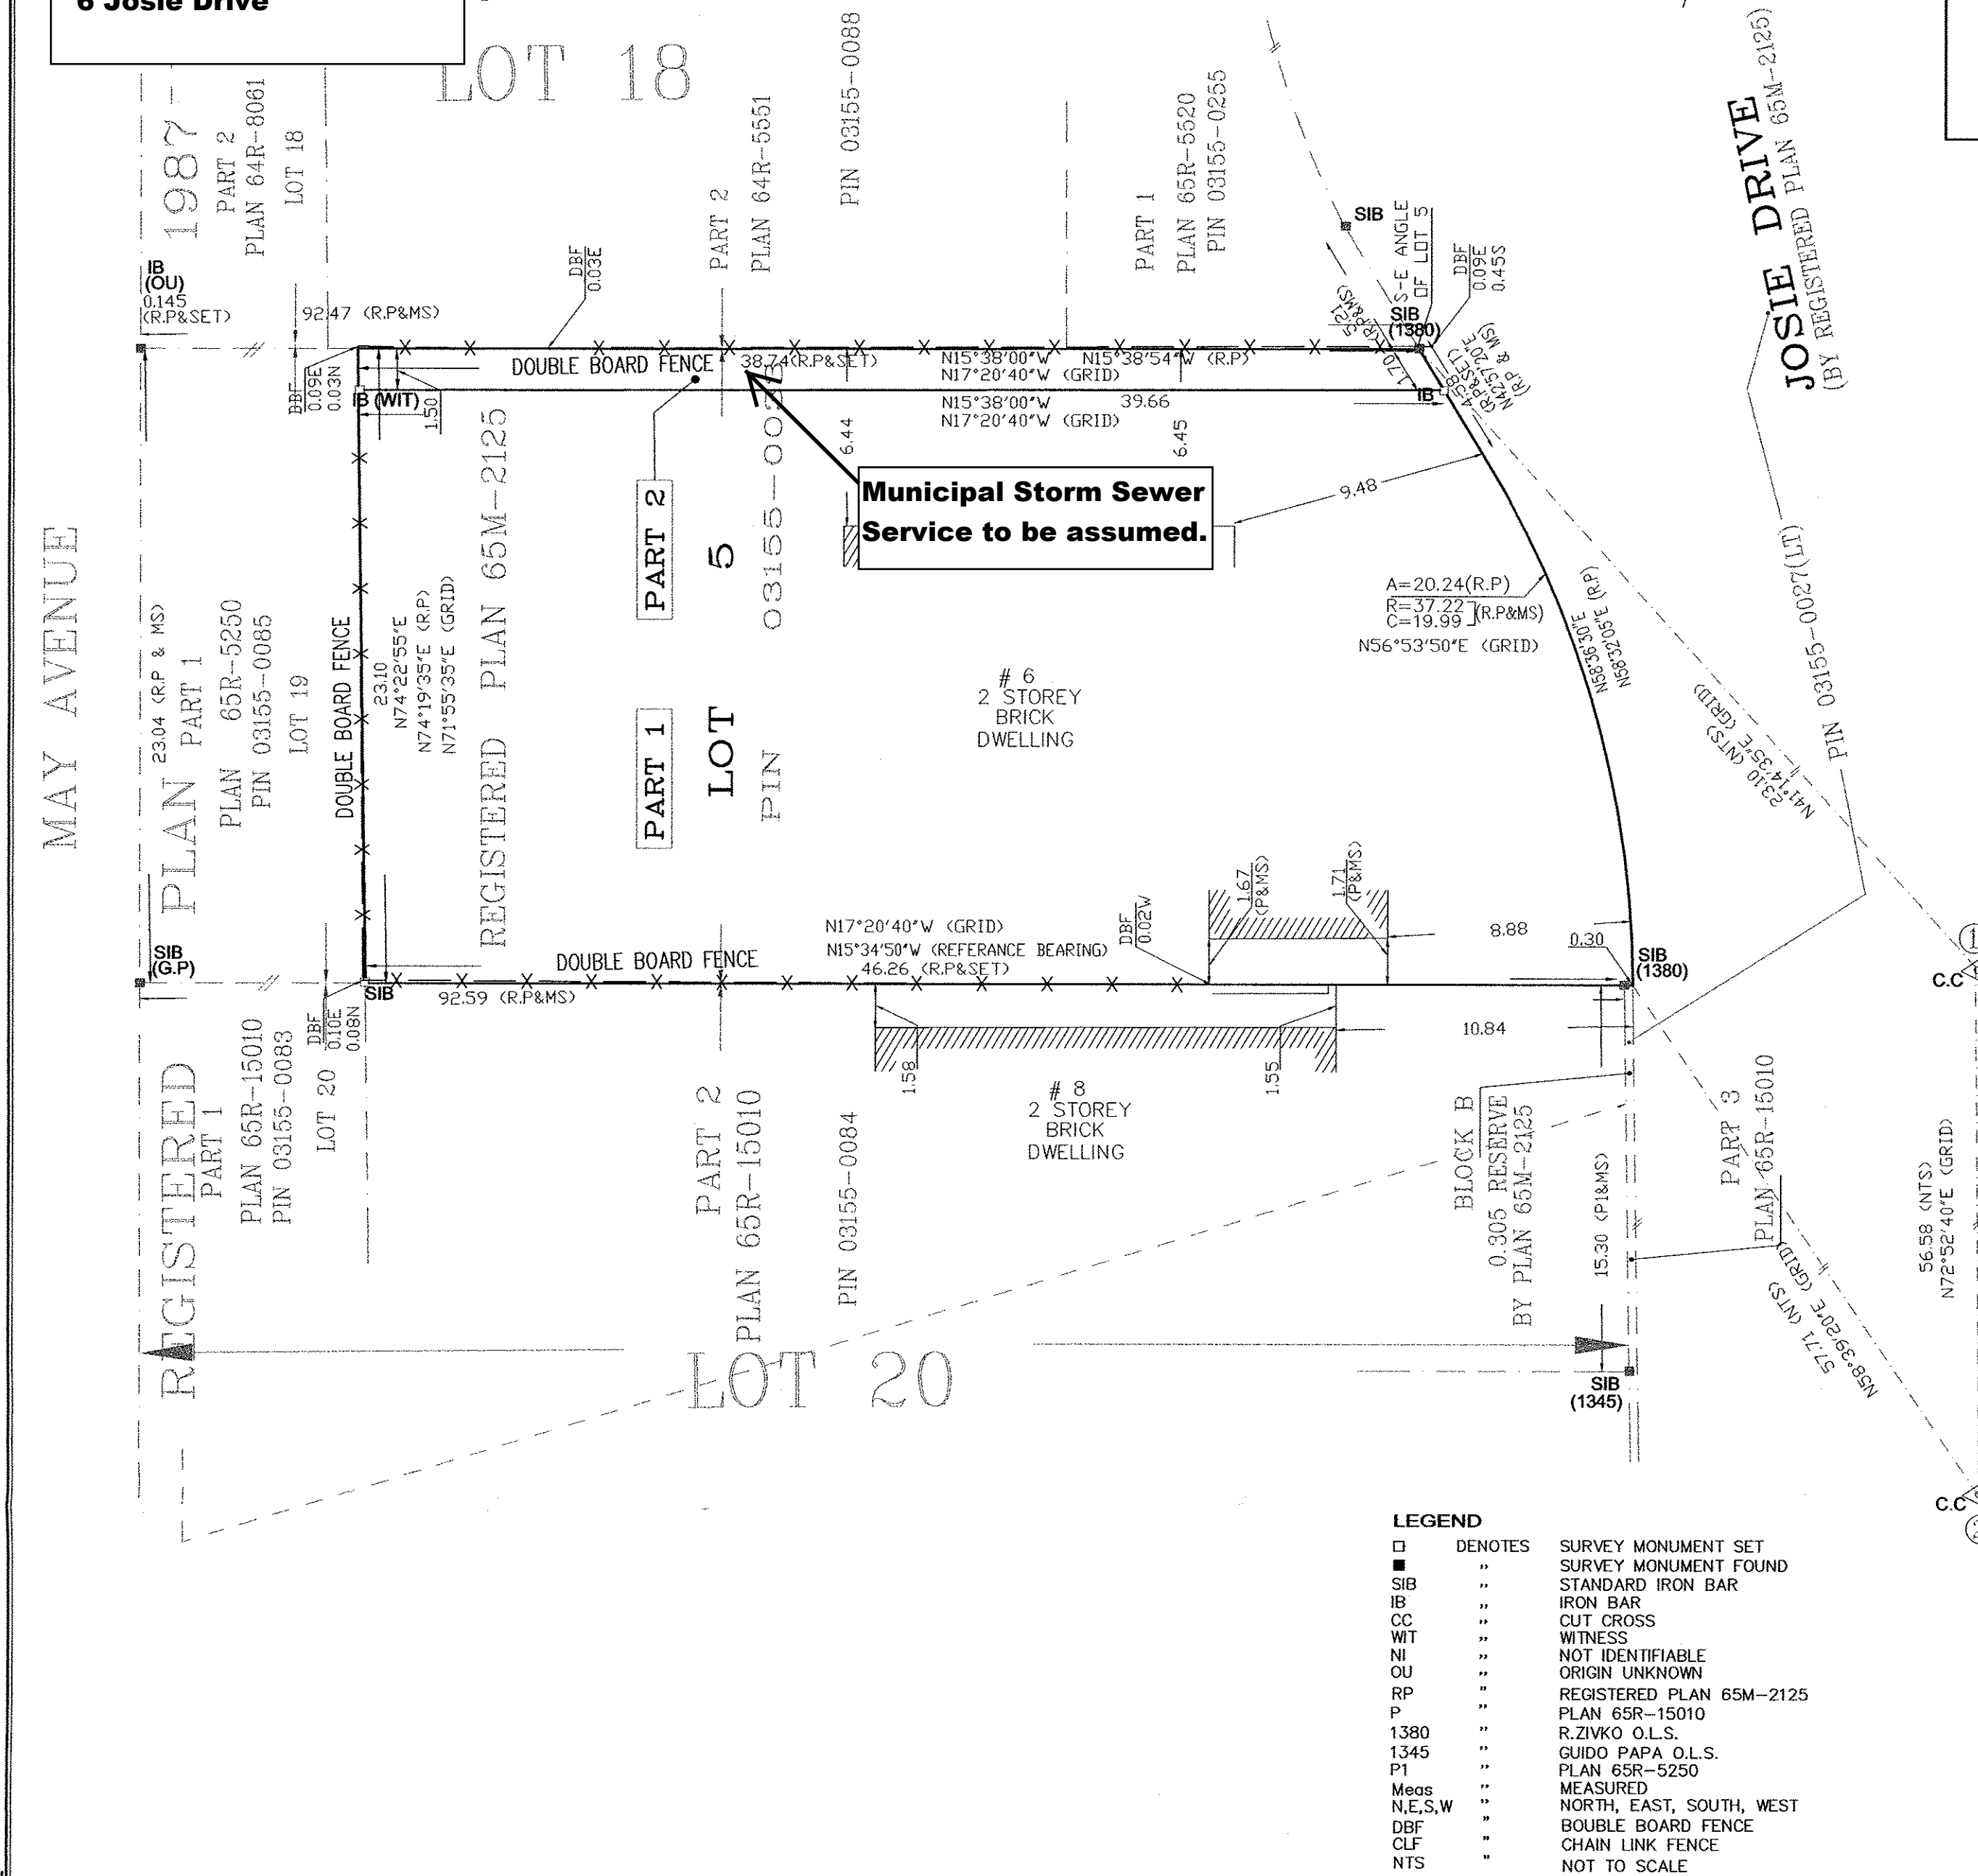

I REQUIRE THIS PLAN TO BE DEPOSITED
UNDER THE LAND TITLES ACT.

DATE : MAY,05, 2012

A.ABDEL SHAHID O.L.S

PLAN 65R-33622

RECEIVED AND DEPOSITED :

DATE : May 11th, 2012

"LORI SMITH"

REPRESENTATIVE FOR LAND REGISTRAR FOR THE LAND TITLES
DIVISION OF THE YORK REGION REGISTRY OFFICE (No. 65)

SCHEDULE

PART	ALL OF LOT	REGD PLAN	ALL OF P.I.N.	AREA(sq.m)
1	5	65M-2125	03155-0033 (LT)	954.32
2				58.77

PLAN OF SURVEY OF
LOT 5
REGISTERED PLAN 65M-2125
TOWN OF RICHMOND HILL
(REGIONAL MUNICIPALITY OF YORK)



SCALE = 1 : 200

MITSCHE & AZIZ INC., O.L.S.

METRIC: DISTANCES SHOWN HEREON ARE IN METERS AND
CAN BE CONVERTED TO FEET BY DIVIDING BY 0.3048.

BEARING NOTE

BEARINGS SHOWN HEREON ARE UTM GRID BEARINGS, DERIVED FROM SOKKIA POWER NET/
RTK NETWORK GPS OBSERVATION FROM CONTROL POINTS (1) AND (2)

MONUMENT	EASTING	NORTHING
(1)	625246.790	4857783.051
(2)	625192.726	4857766.395

COORDINATES ARE UTM ZONE 17, NAD 83 (ORIGINAL), TO URBAN ACCURACY PER SEC. 14 (2)
OF OREG. 216/10, AND CANNOT IN THEMSELVES BE USED TO RE-ESTABLISH CORNERS OR
BOUNDARIES SHOWN ON THIS PLAN.

SURVEYOR'S CERTIFICATE

I CERTIFY THAT :

- THIS SURVEY AND PLAN ARE CORRECT AND IN ACCORDANCE WITH THE
SURVEYS ACT, THE SURVEYOR'S ACT AND THE LAND TITLED ACT AND THE
REGULATIONS MADE UNDER THEM.
- THE SURVEY WAS COMPLETED ON THE 15th DAY OF MARCH, 2012

APRIL, 22, 2012
DATE

A. ABDEL SHAHID
ONTARIO LAND SURVEYOR

MITSCHE & AZIZ INC.

ONTARIO LAND SURVEYORS

56 WRIGHT STREET, RICHMOND HILL, ONT. L4C 4A1
Tel. (416) 409-4267 Fax: (905) 2237-8224
E-Mail : azizbasha@rogers.com

PROJECT NUMBER	PROJECT
11-305	6 JOSIE DRIVE (RP)
DRAWN BY	E.S
CHECKED BY	A.A