


MAP 3 - PROPOSED STREET NAMING

39.21	427
991.08	6,455
75.34	854
119.01	1,281
40.51	436
81.57	878
263.14	1,756
634.71	6,832
36.67	427
362.02	1,744
40.51	436
221.52	1,308
5.98	36,601

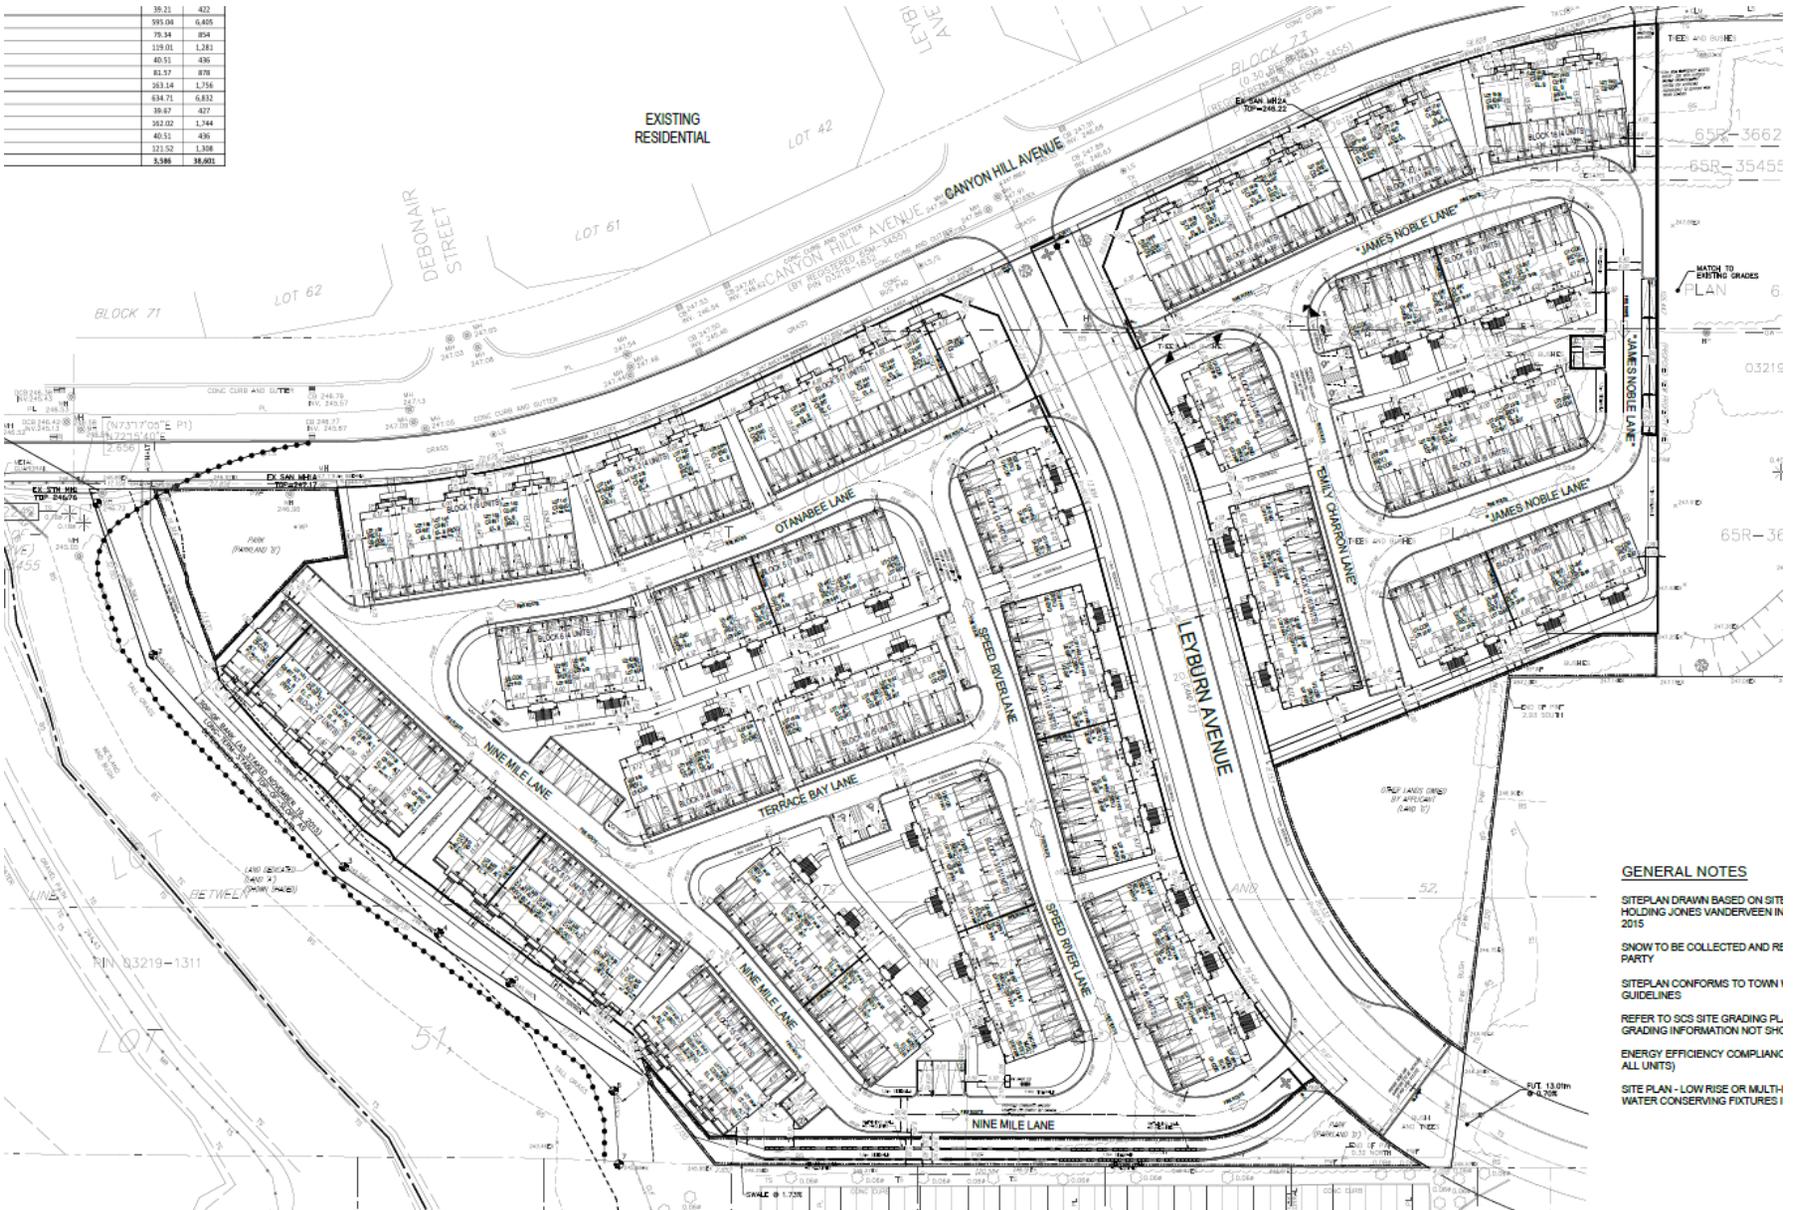

GENERAL NOTES

- SITEPLAN DRAWN BASED ON SITE HOLDING JONES VANDERVEEN IN 2015
- SHOW TO BE COLLECTED AND RE PARTY
- SITEPLAN CONFORMS TO TOWN I GUIDELINES
- REFER TO SCS SITE GRADING PL GRADING INFORMATION NOT SHC
- ENERGY EFFICIENCY COMPLIANT ALL UNITS)
- SITE PLAN - LOW RISE OR MULTH WATER CONSERVING FIXTURES I

Block 16 File No.D15-18010

**CITY OF RICHMOND HILL
PLANNING AND REGULATORY
SERVICES DEPARTMENT**