


# MAP 5 - PROPOSED SITE PLAN

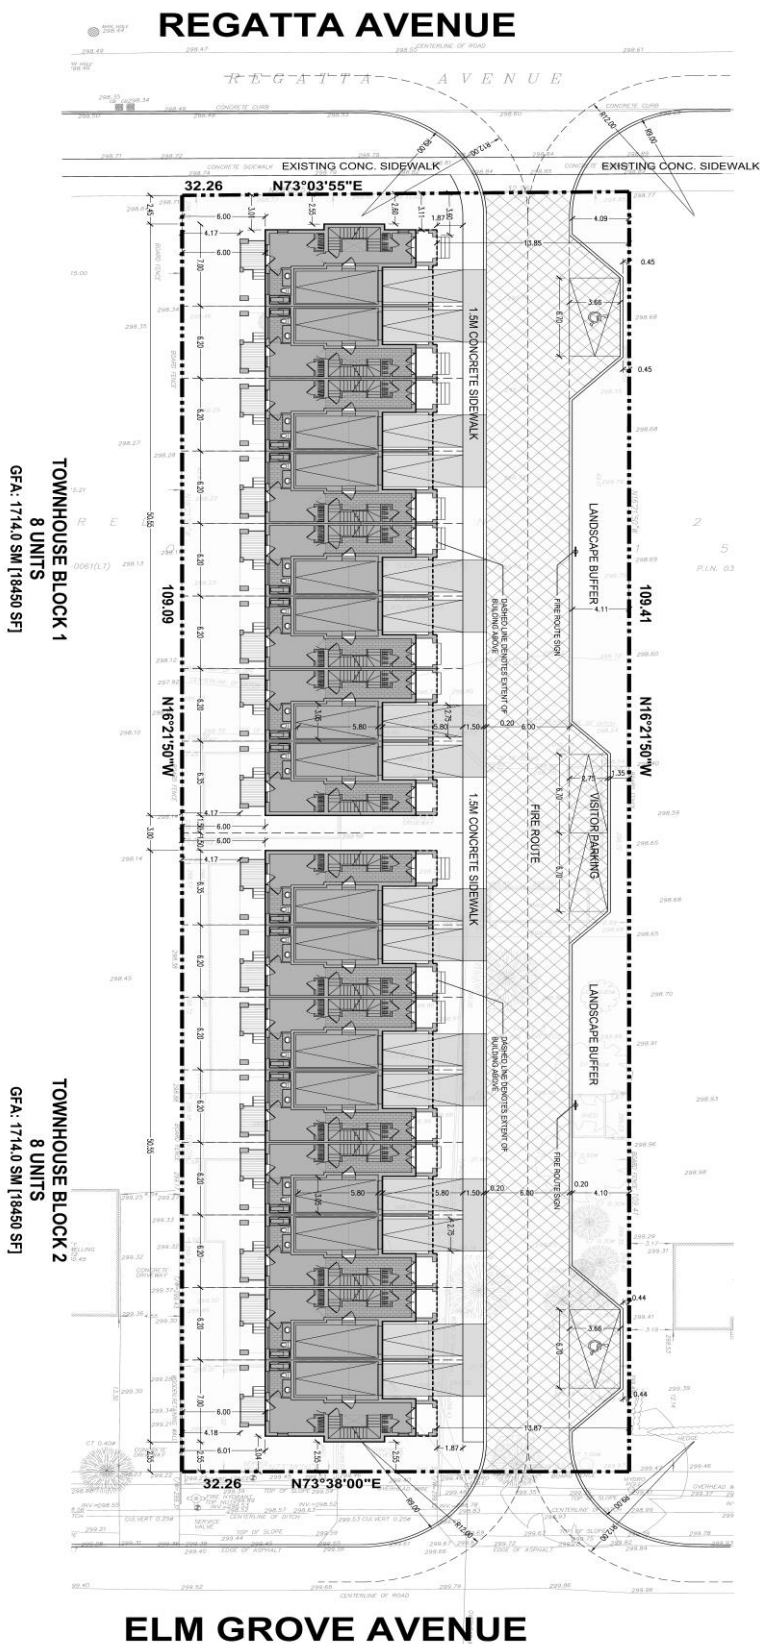

**TOWNHOUSE BLOCK 1**  
8 UNITS  
GFA: 1714.0 SM [18450 SFI]

**TOWNHOUSE BLOCK 2**  
8 UNITS  
GFA: 1714.0 SM [18450 SFI]

**ELM GROVE AVENUE**

**FILE Nos. D02-19011  
D03-19003**

**BLOCK NO.01**

**City of Richmond Hill  
Planning and Regulatory  
Services Department**

**KG/SS SRPRS.19.152**