


# MAP 5 - SITE PLAN

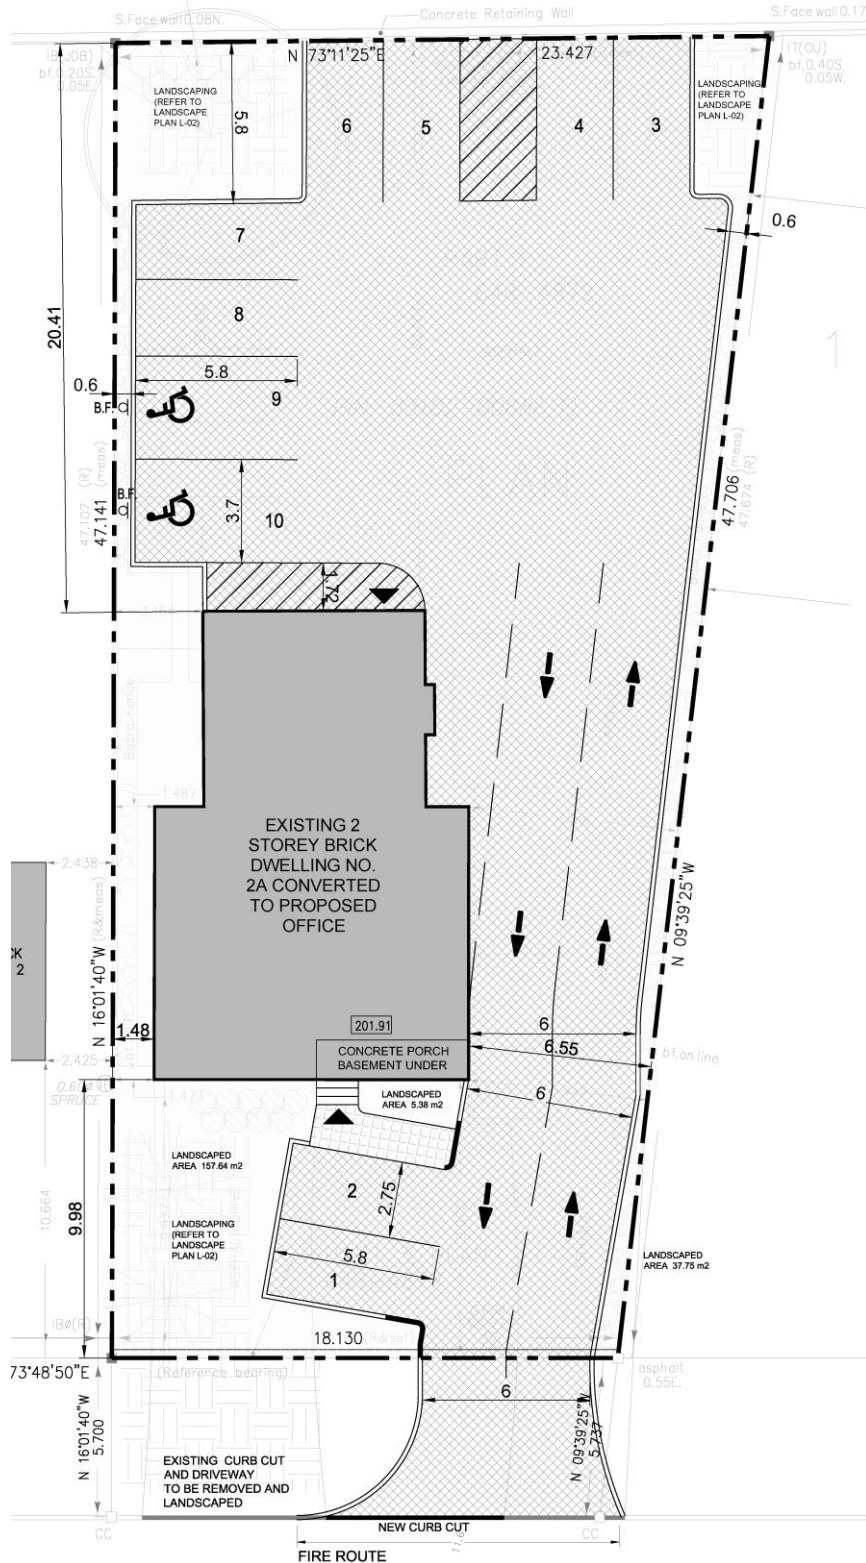

ROOSEVELT DRIVE

BLOCK No.26 FILE No. D02-19009

City of Richmond Hill  
 Planning and Regulatory  
 Services Department

PL/SS SRPRS.19.177