


MAP 6 - PROPOSED SITE PLAN

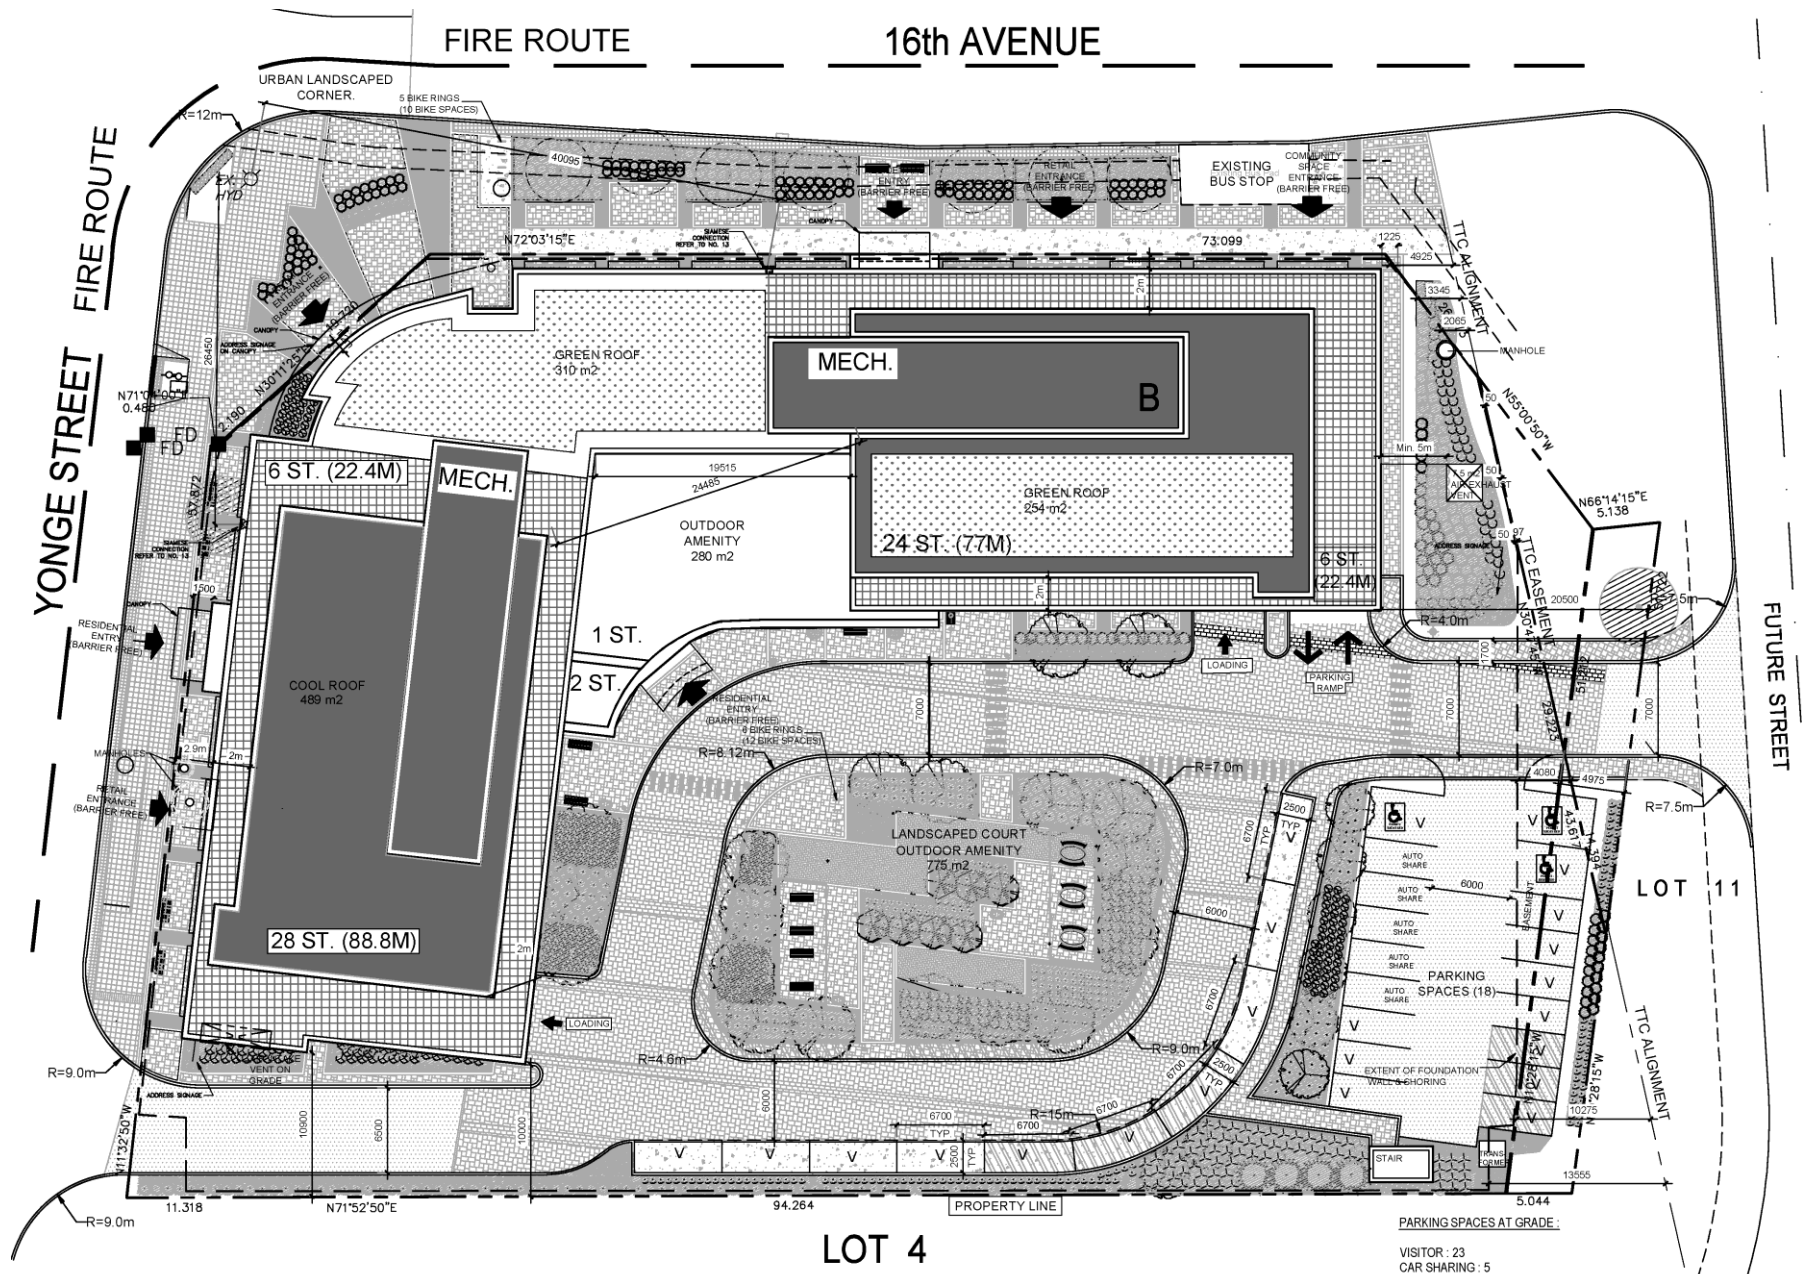

Block 26

File No.D06-17009

**CITY OF RICHMOND HILL
PLANNING AND REGULATORY
SERVICES DEPARTMENT**

KG/SS SRPRS.19.178