


MAP 6 - PROPOSED SITE PLAN

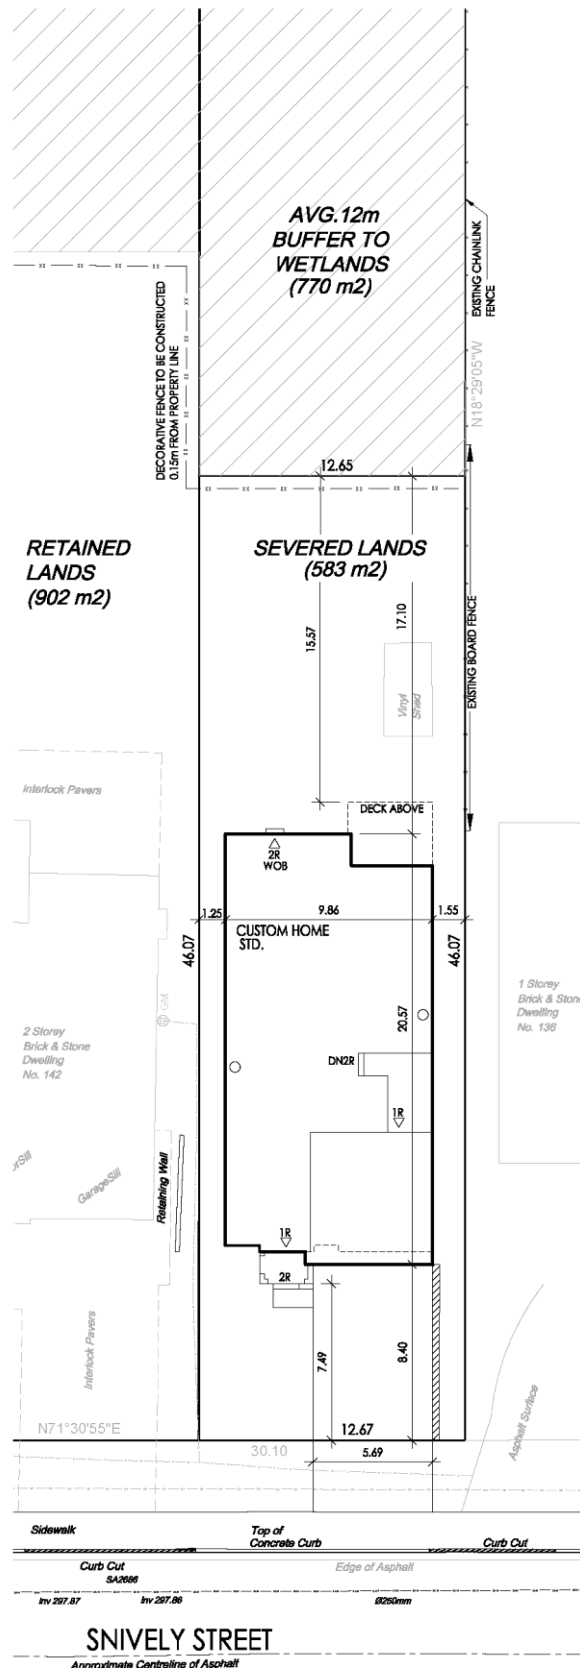

SM/SS SRPRS.19.168

BLOCK No.02 FILE No. D02-19001

City of Richmond Hill
Planning and Regulatory
Services Department