


MAP 5 - PROPOSED SITE PLAN

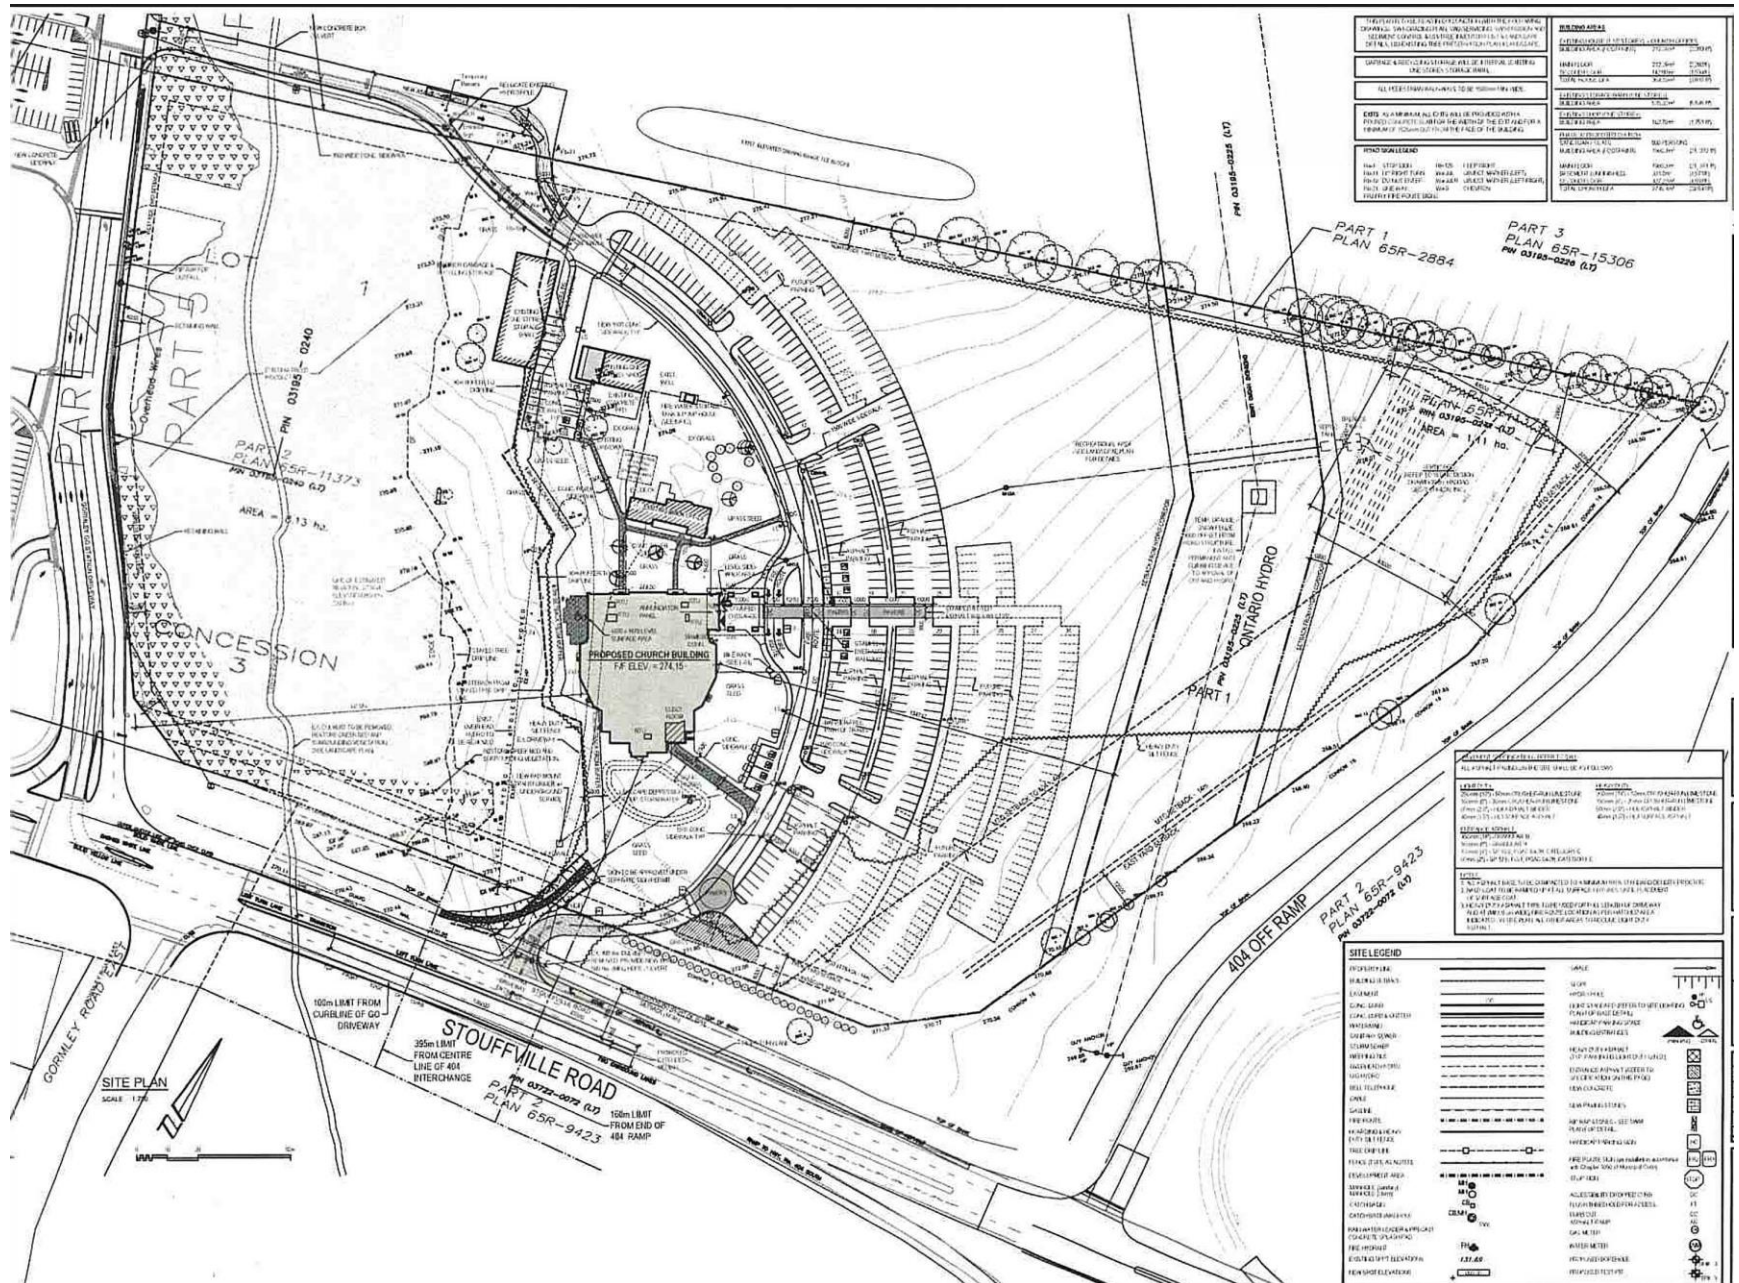

BLOCK 05

FILE No. D06-07038

**CITY OF RICHMOND HILL
PLANNING AND REGULATORY
SERVICES DEPARTMENT**

DC/SS SRPRS.19.173