


MAP 5 - PROPOSED SITE PLAN

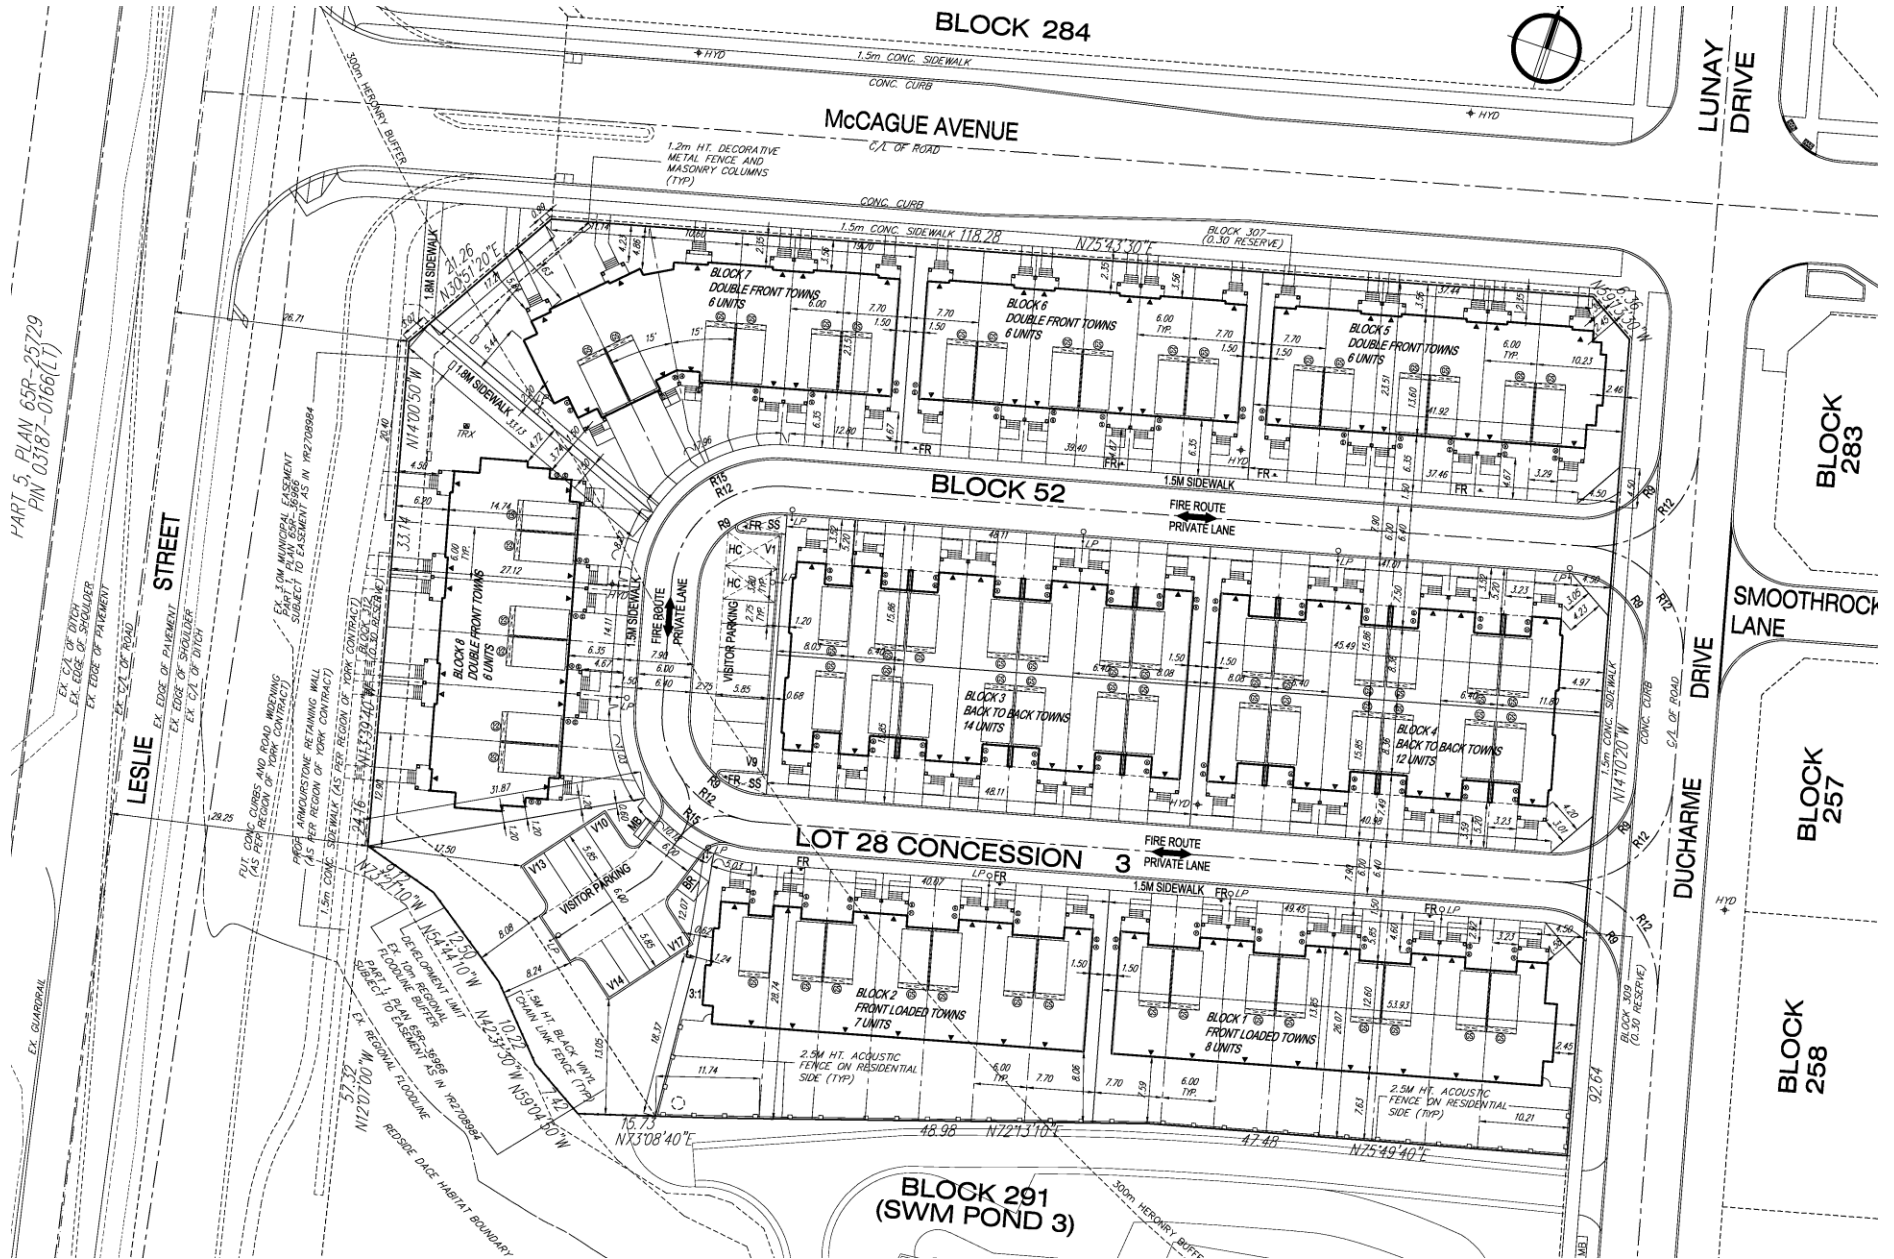

BLOCK 13

FILE No. D06-19021

**CITY OF RICHMOND HILL
PLANNING AND REGULATORY
SERVICES DEPARTMENT**

DC/SS SRPRS.19.174