


MAP 6 - PROPOSED SITE PLAN

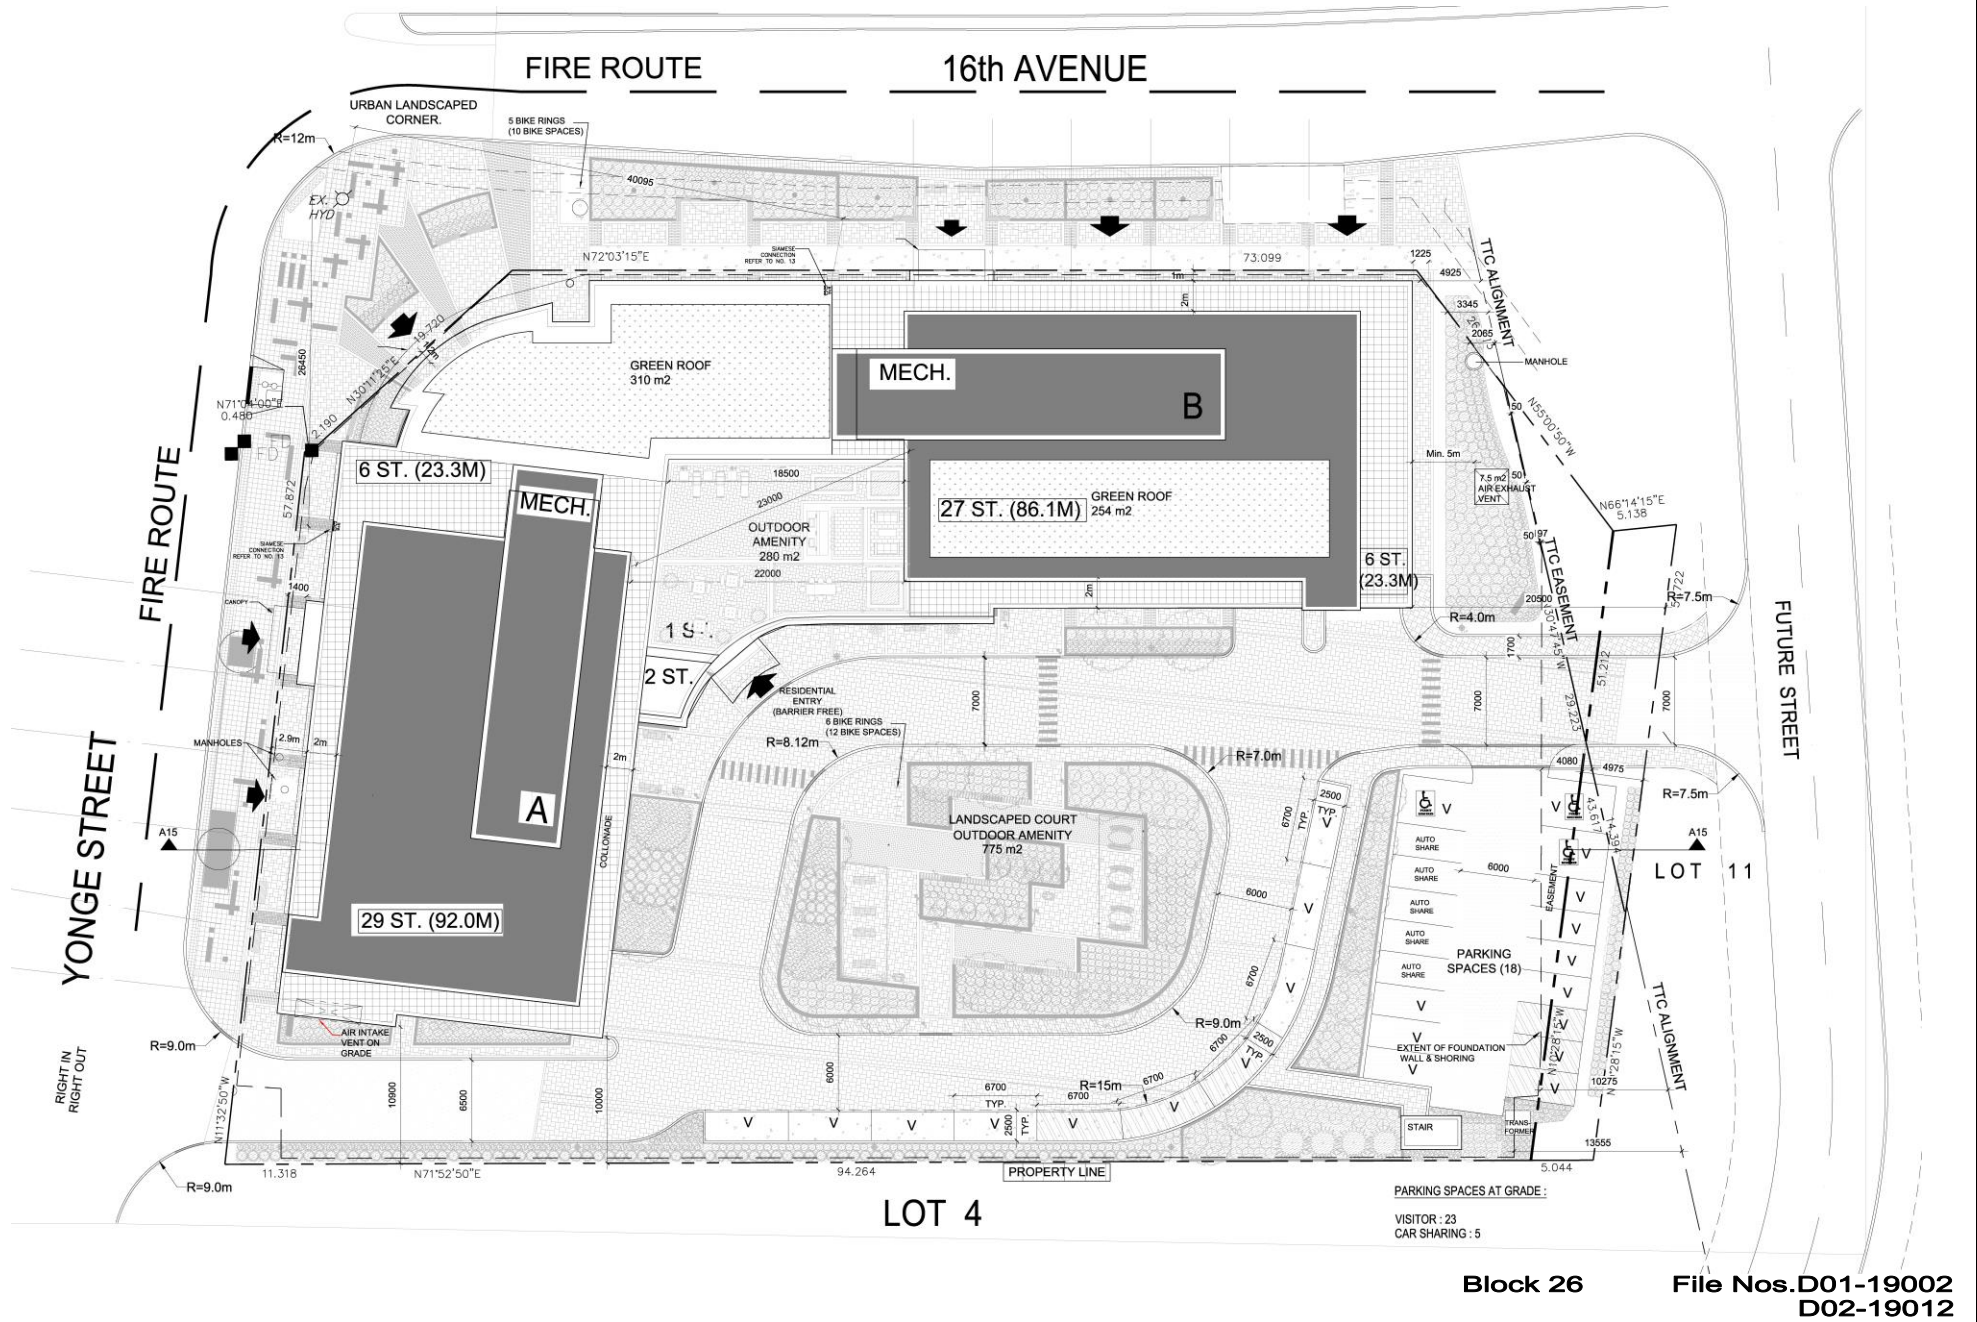

KG/SS SRPRS.19.183

Block 26 File Nos. D01-19002
D02-19012

**CITY OF RICHMOND HILL
PLANNING AND REGULATORY
SERVICES DEPARTMENT**