


MAP 7 - PROPOSED CONCEPTUAL SITE PLAN

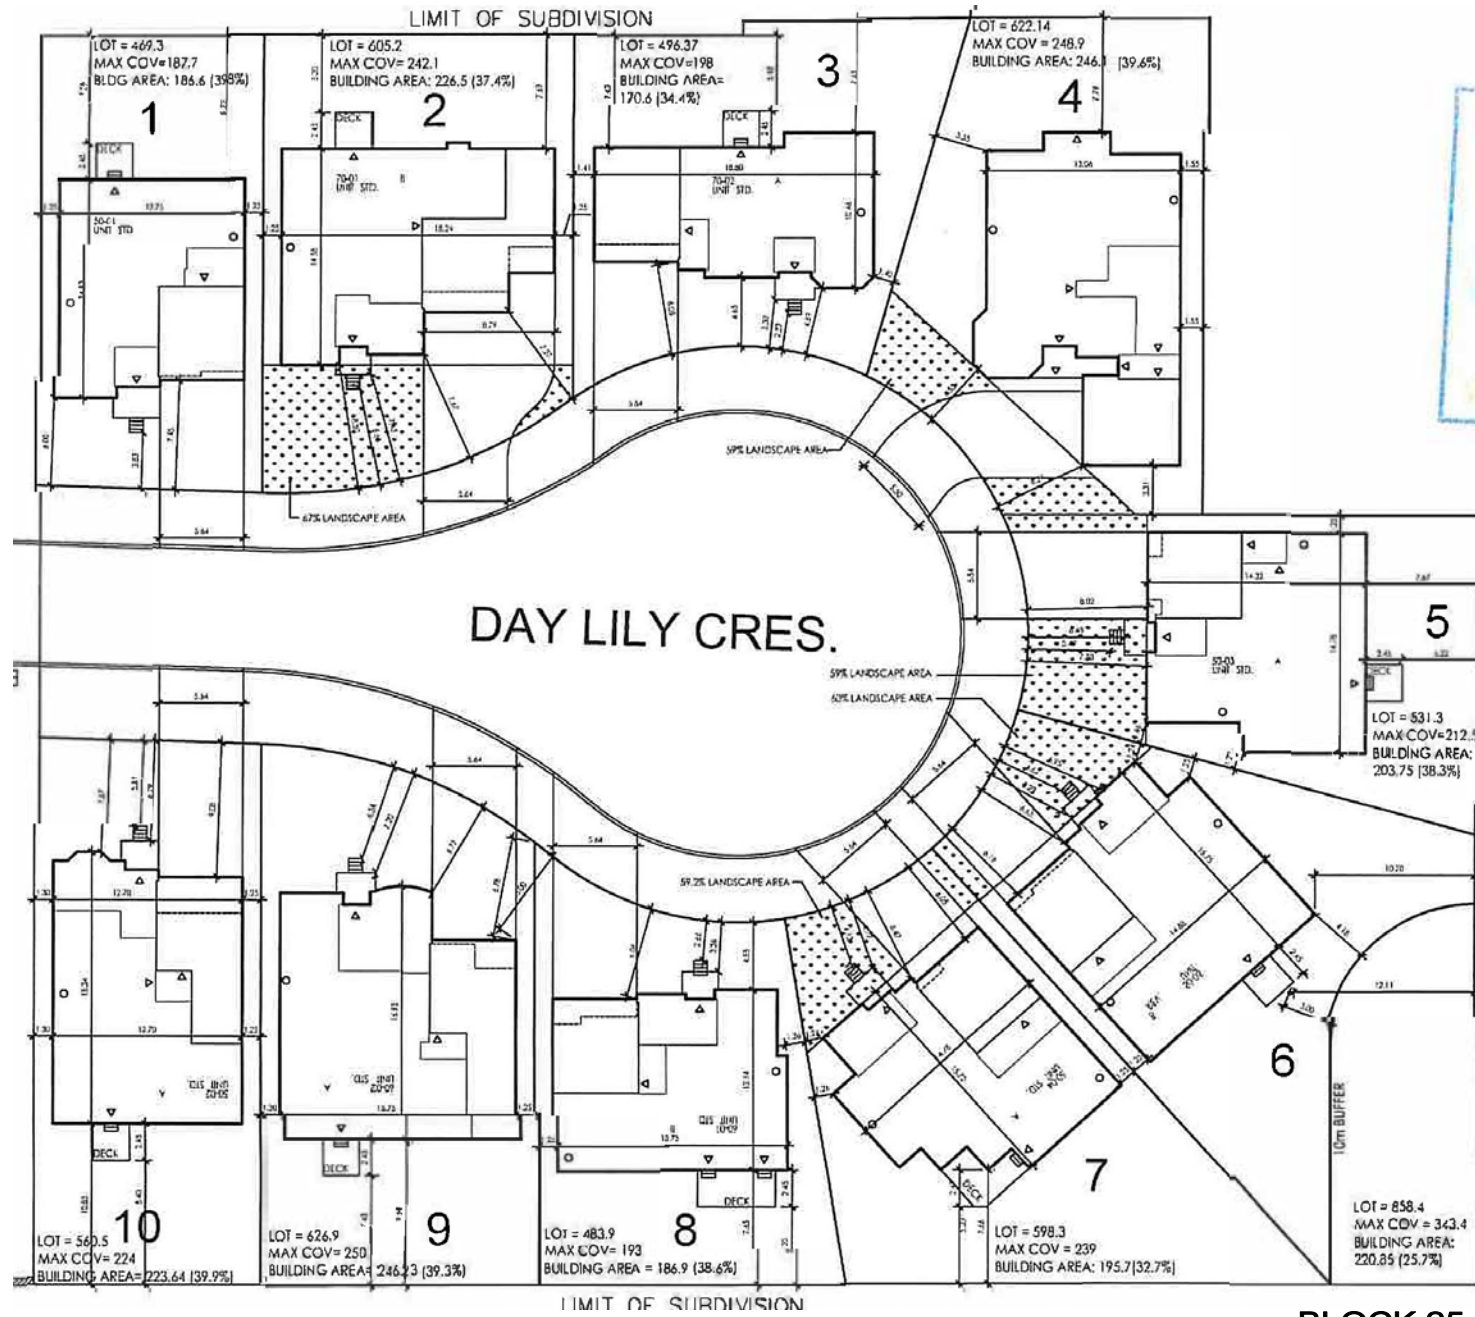

BLOCK 25 FILE No. D02-17029

**CITY OF RICHMOND HILL
PLANNING AND REGULATORY
SERVICES DEPARTMENT**

AD/SS SRPRS 19.185