


MAP 4 - PROPOSED SITE PLAN

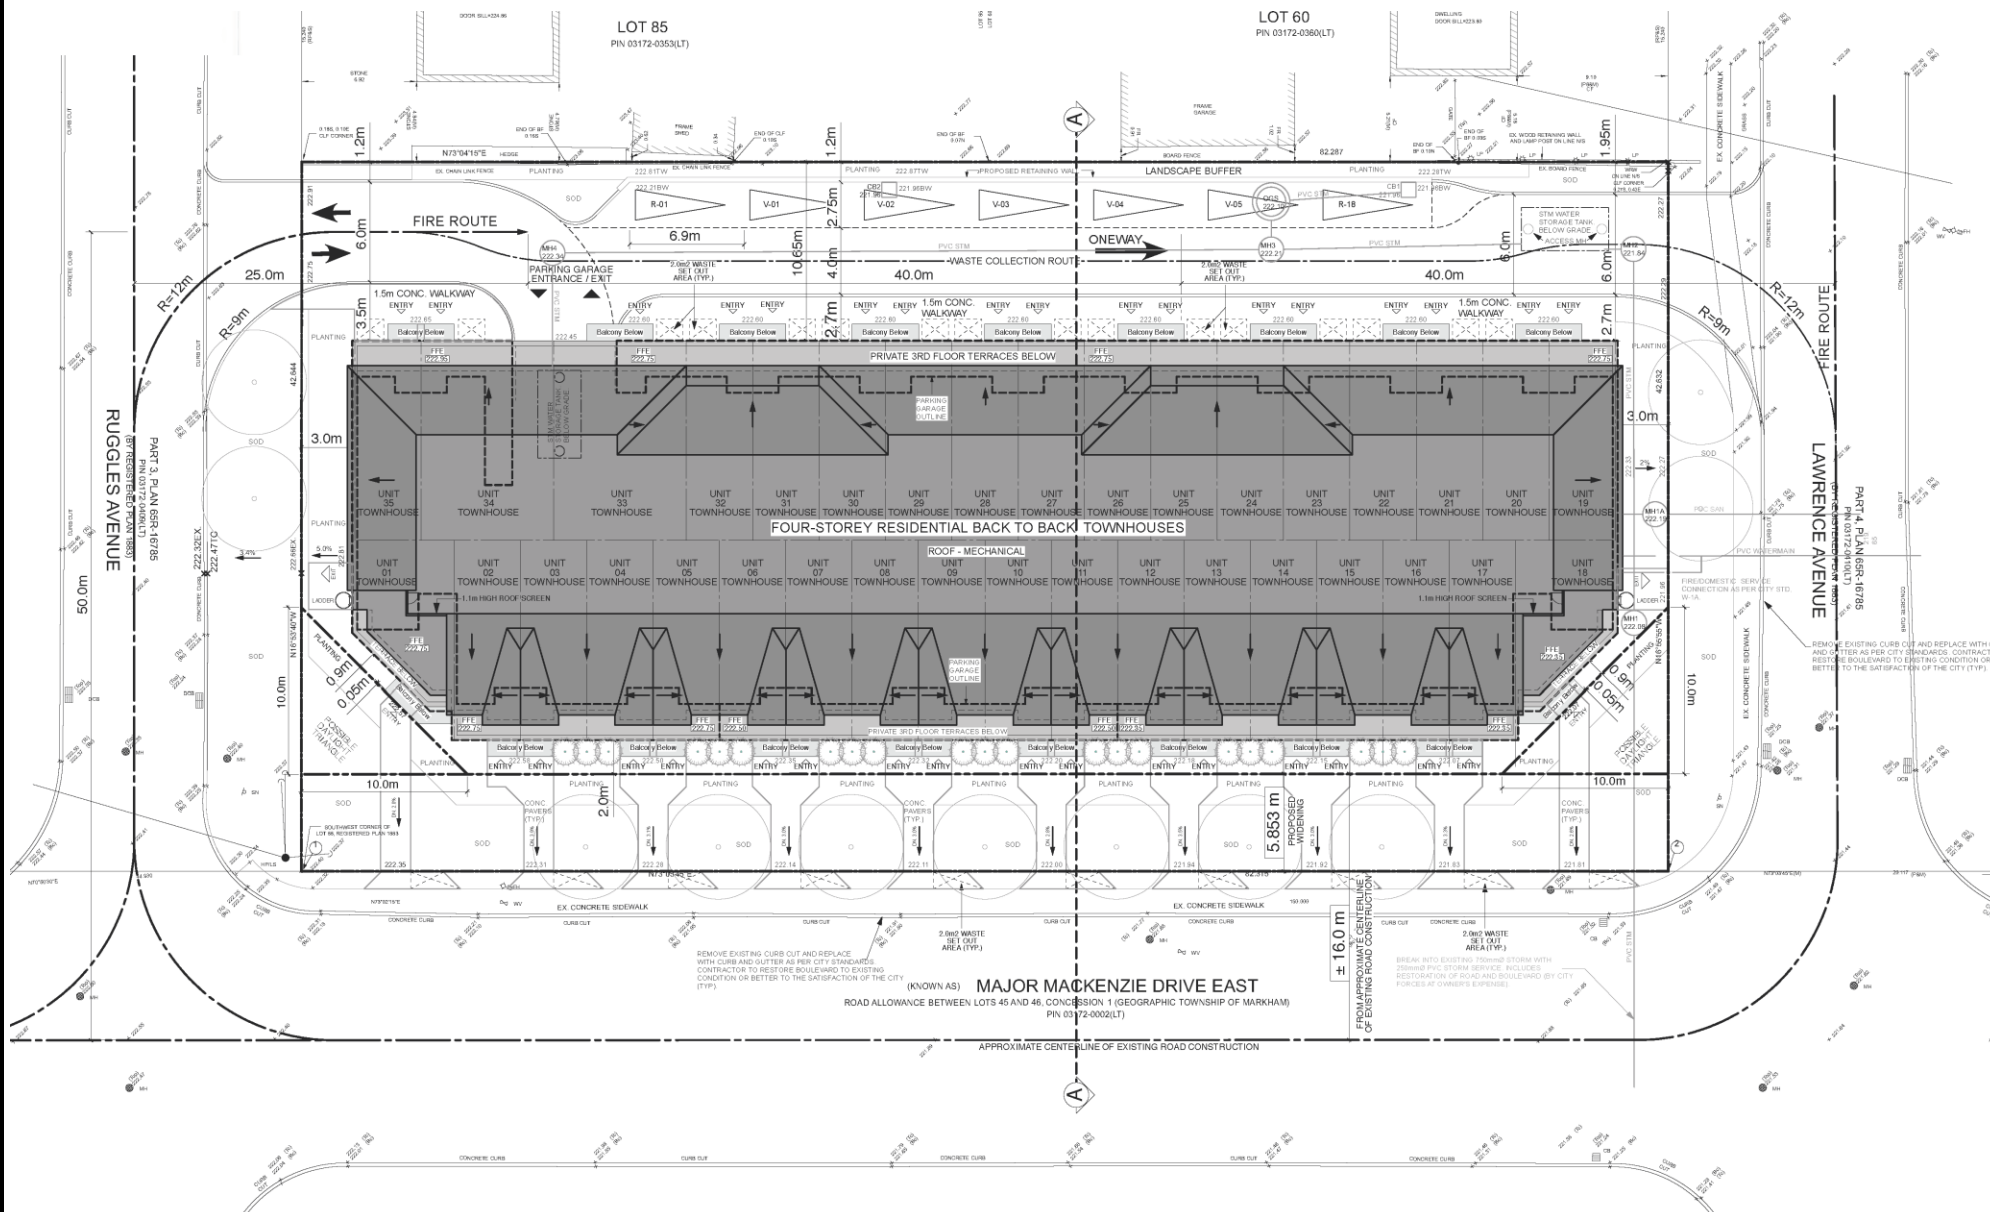

Block 18

File No.D02-19017

**CITY OF RICHMOND HILL
PLANNING AND REGULATORY
SERVICES DEPARTMENT**

SF/SS SRPRS.20.007