


# MAP 6 - CONCEPTUAL ELEVATIONS - SEMI-DETACHED DWELLINGS

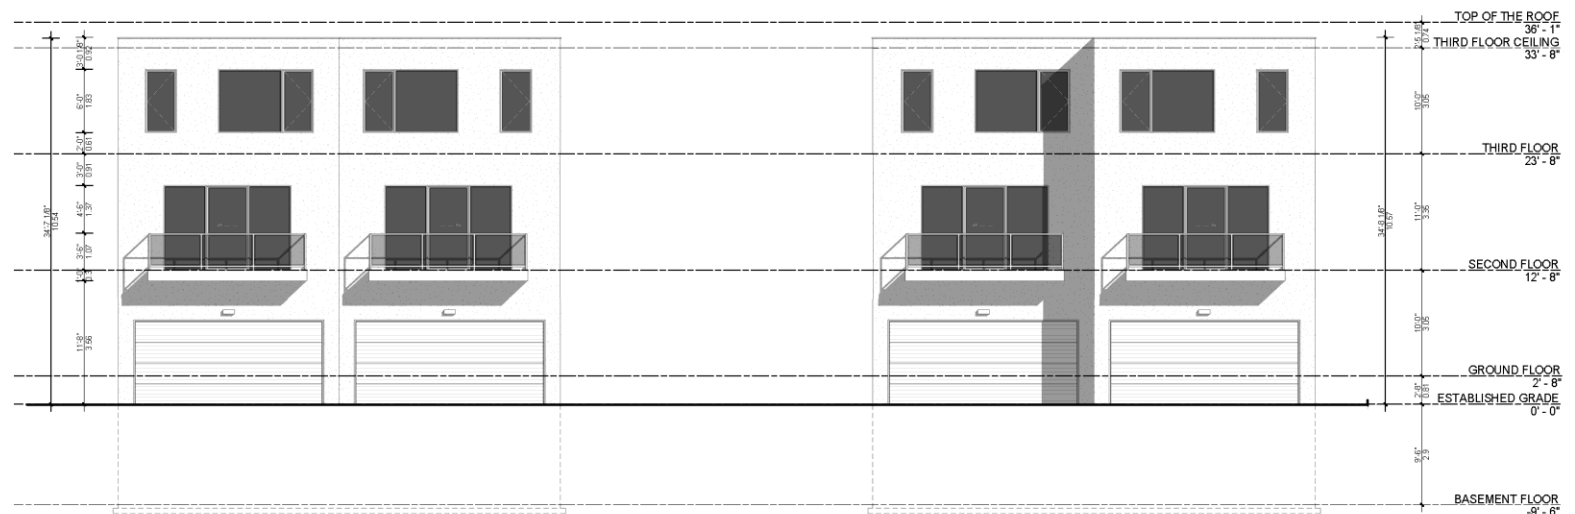

BLOCK 16

FILE No. D02-19018

**CITY OF RICHMOND HILL  
PLANNING AND REGULATORY  
SERVICES DEPARTMENT**

SM/HC SRPRS.20.006