


MAP 9 - REVISED ELEVATIONS (WEST) (2019)

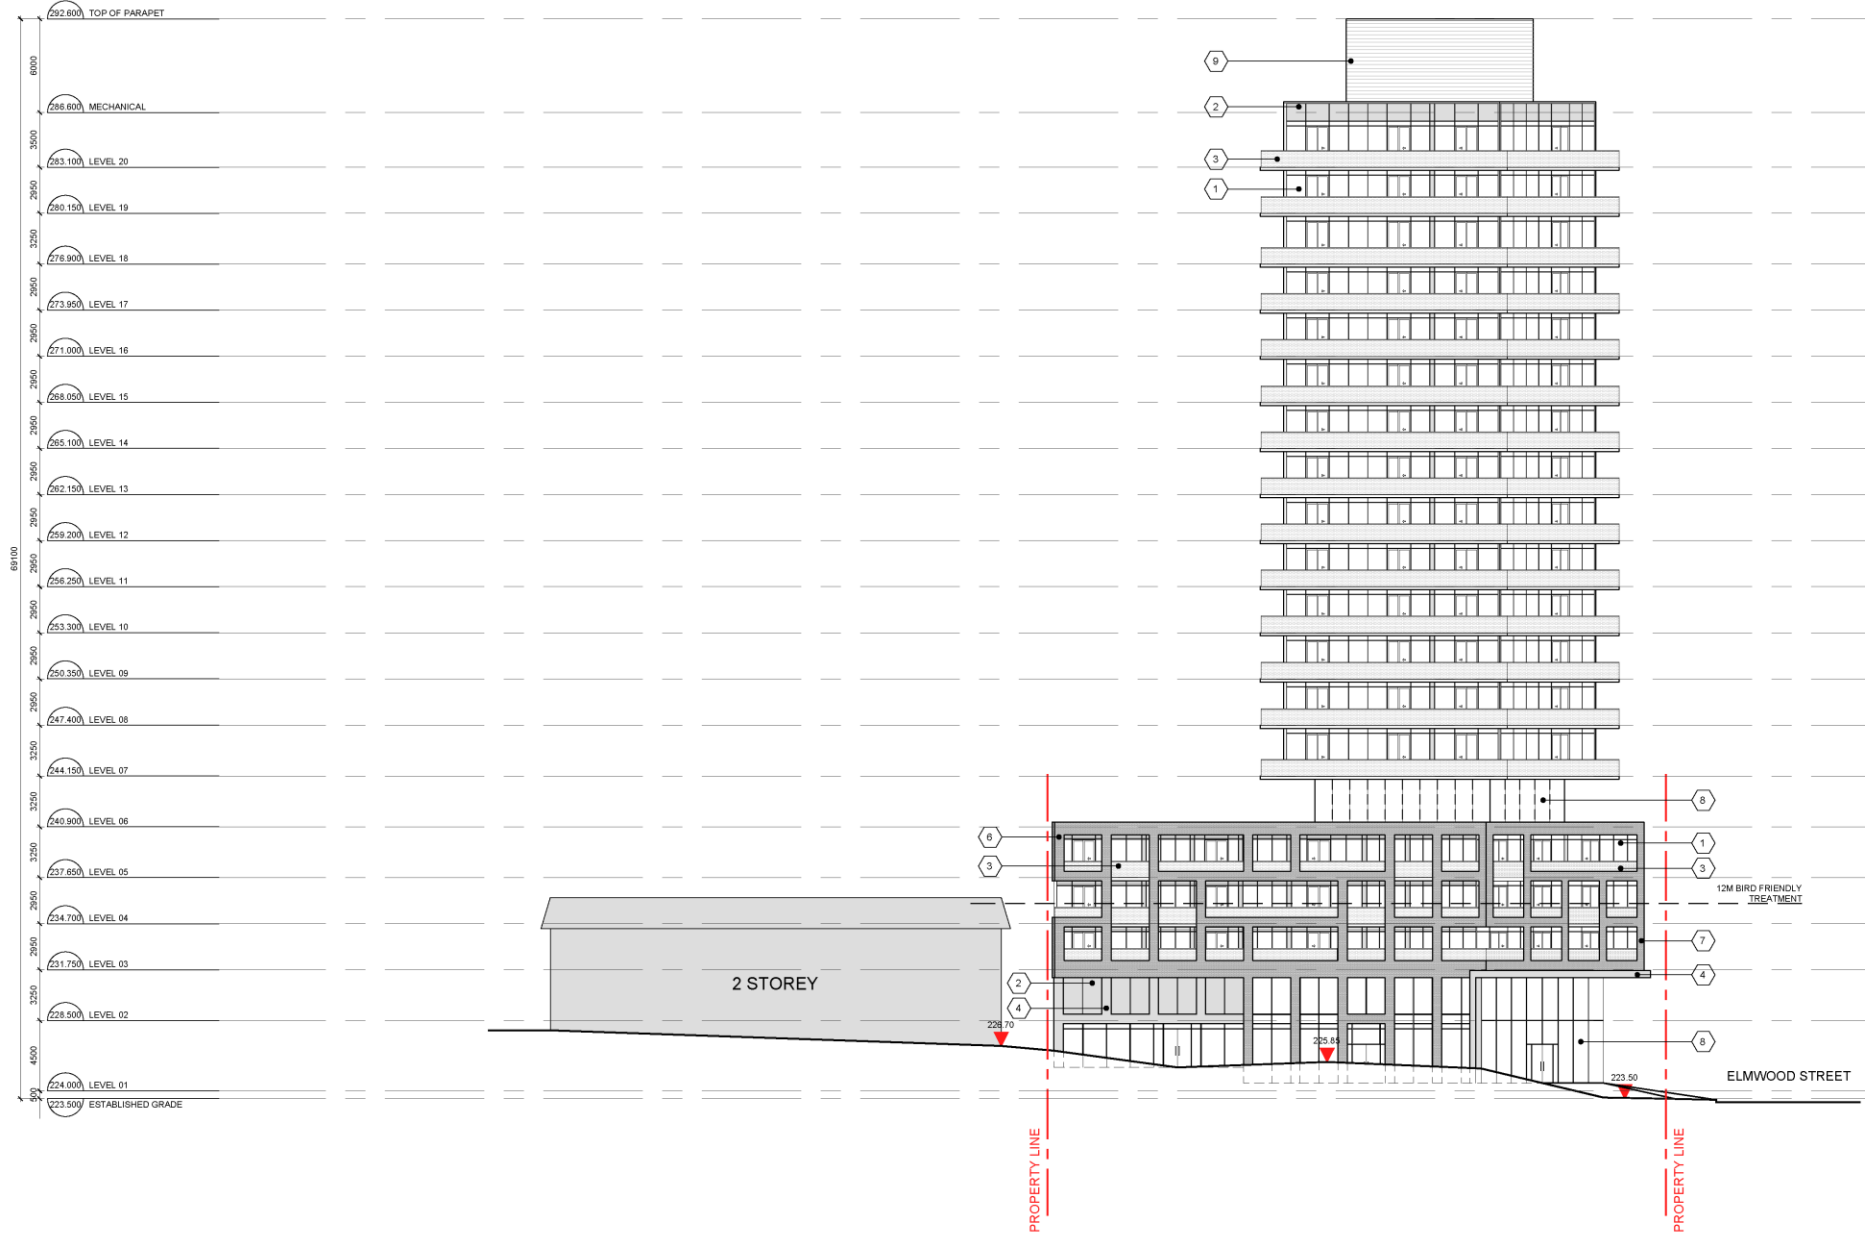

Block 23

File Nos.D01-18004
D02-18029

JH/SS SRPRS.20.022

**CITY OF RICHMOND HILL
PLANNING AND REGULATORY
SERVICES DEPARTMENT**