


MAP 6 - CONCEPTUAL SITE PLAN

LOW INTENSITY INDUSTRIAL

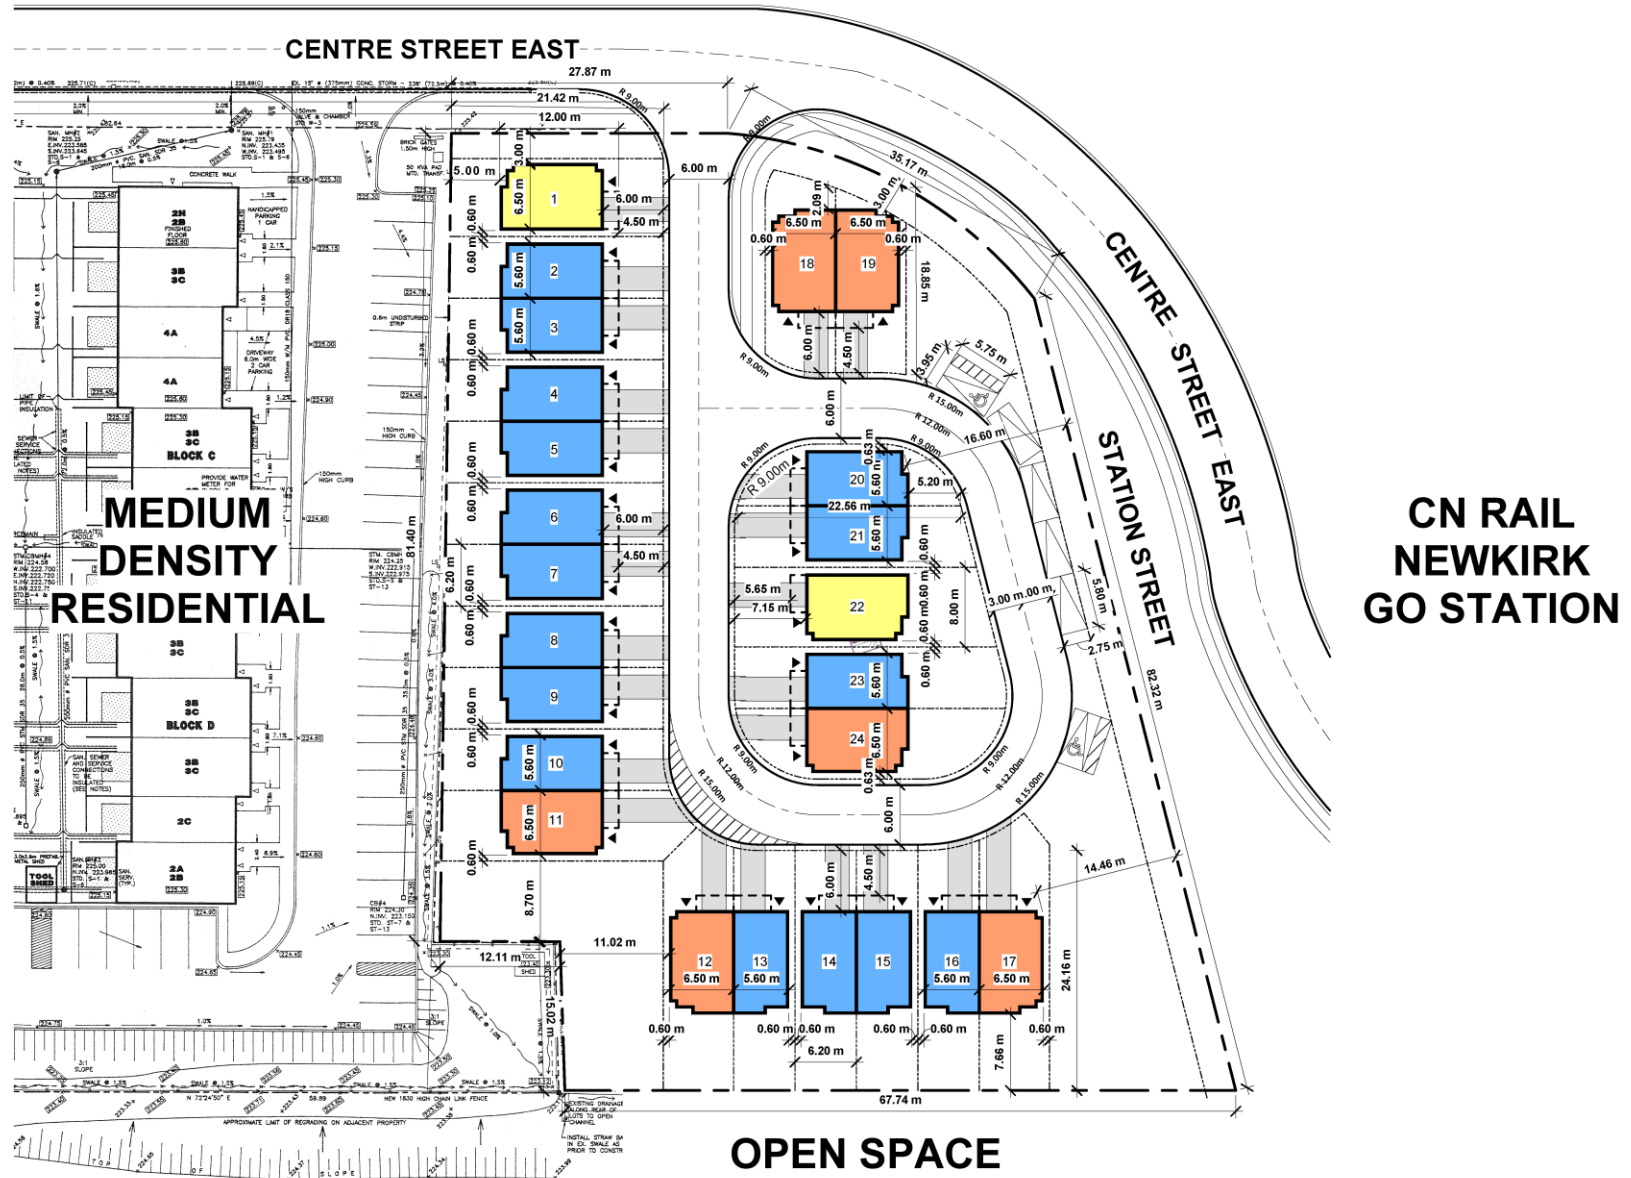

BLOCK 18

File Nos. D02-19022
D03-19006

DC/SS SRPRS.20.020

CITY OF RICHMOND HILL
PLANNING AND REGULATORY
SERVICES DEPARTMENT