


MAP 5 - PROPOSED SITE PLAN

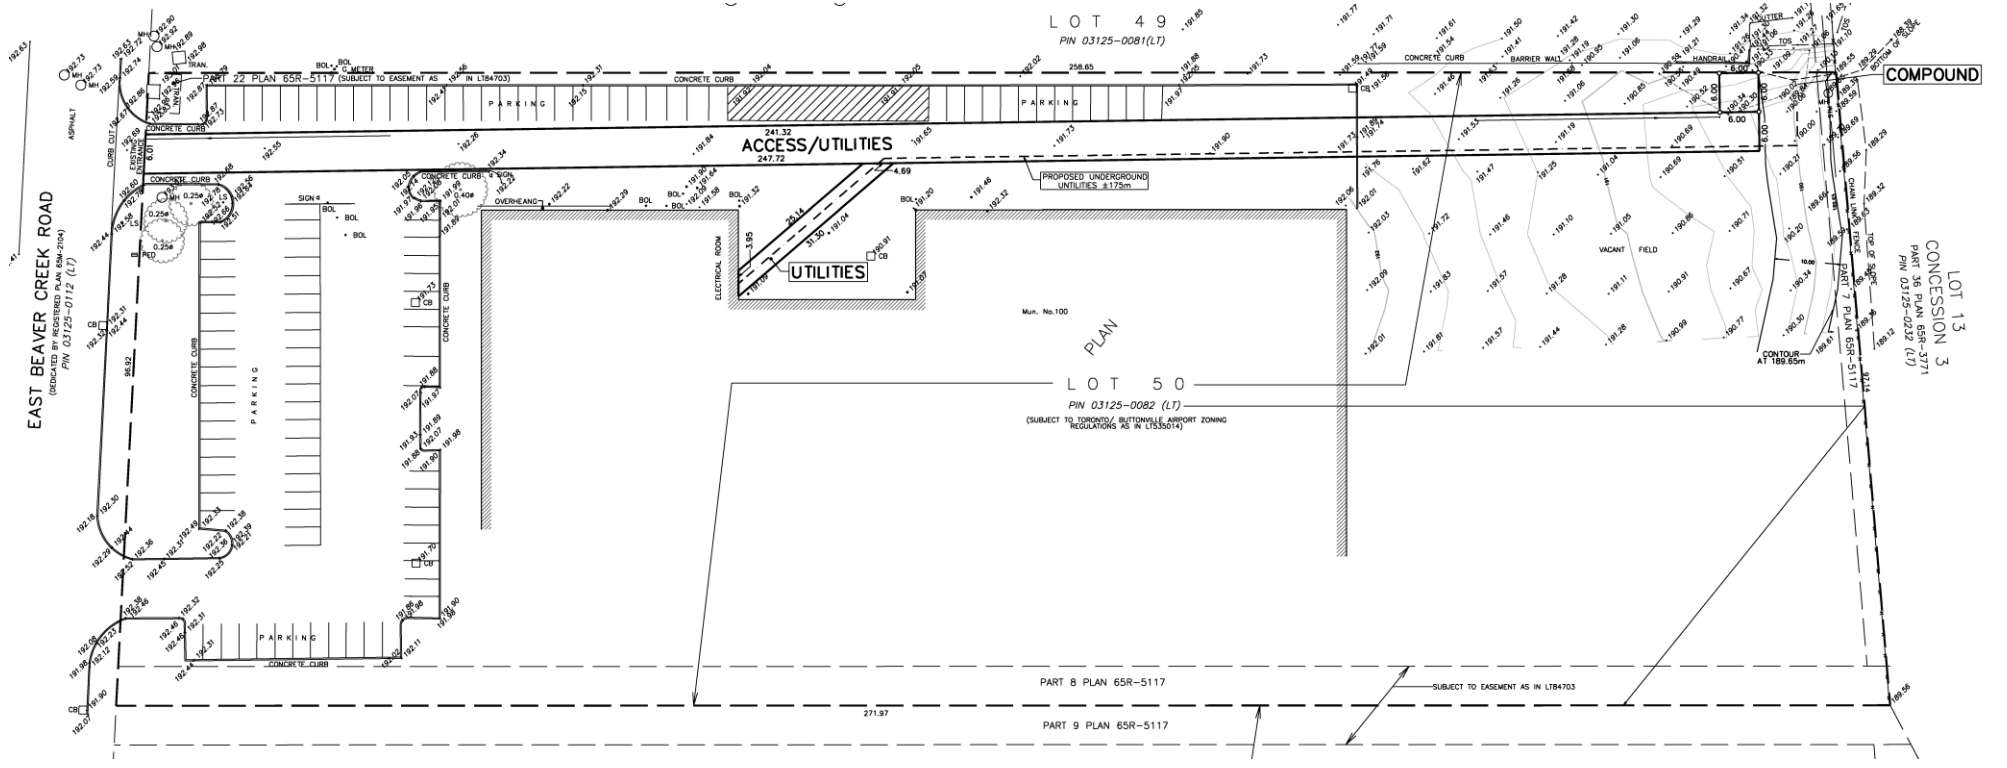

BLOCK 28

File No. D25-19001

**CITY OF RICHMOND HILL
PLANNING AND REGULATORY
SERVICES DEPARTMENT**

AD/SS SRPRS.20.035