


MAP 5 - SITE PLAN

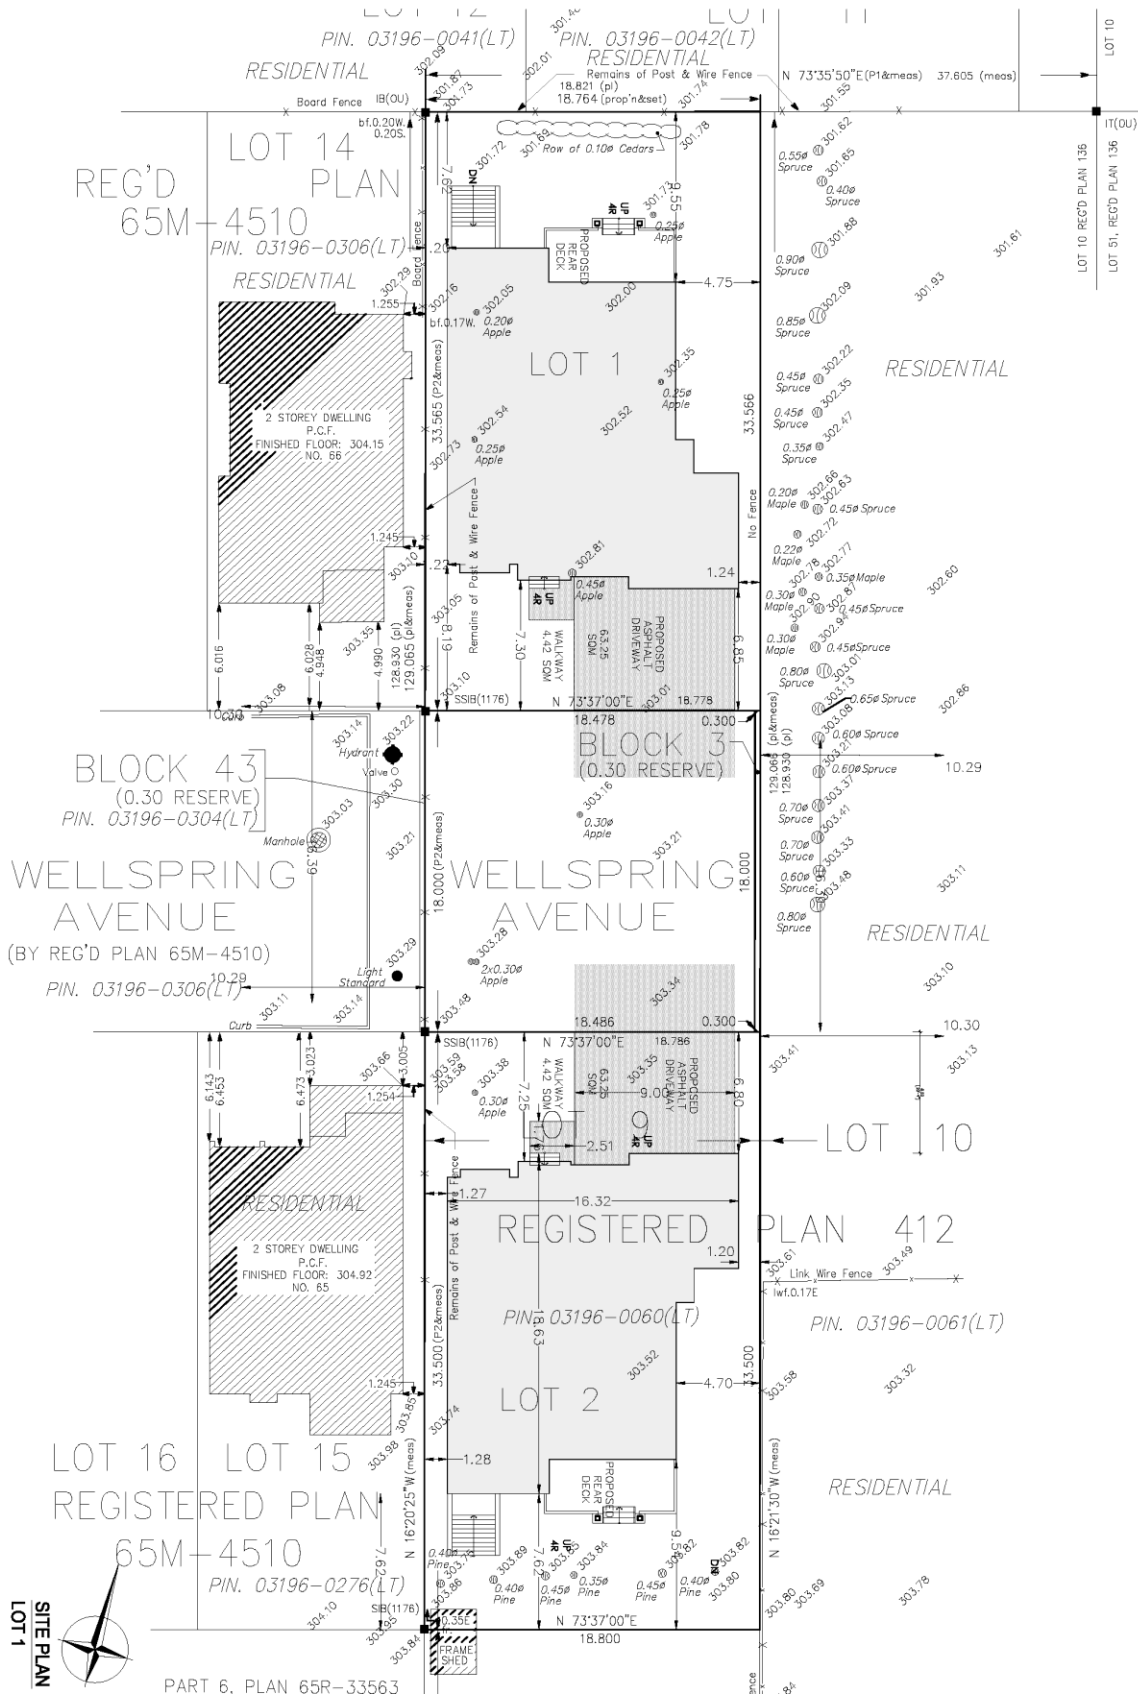

BLOCK 08

**File Nos. D03-19004
D02-19013**

**CITY OF RICHMOND HILL
PLANNING AND REGULATORY
SERVICES DEPARTMENT**

KP/SS SRPRS.20.039