


METRIC: DISTANCES AND COORDINATES SHOWN ON THIS PLAN ARE IN METRES AND CAN BE CONVERTED TO FEET BY DIVIDING BY 0.3048.

CURVE DATA				
NUM	ARC	RADIUS	BEARING	CHORD

SRPRS.20.025 MAP 2, 65M-4563

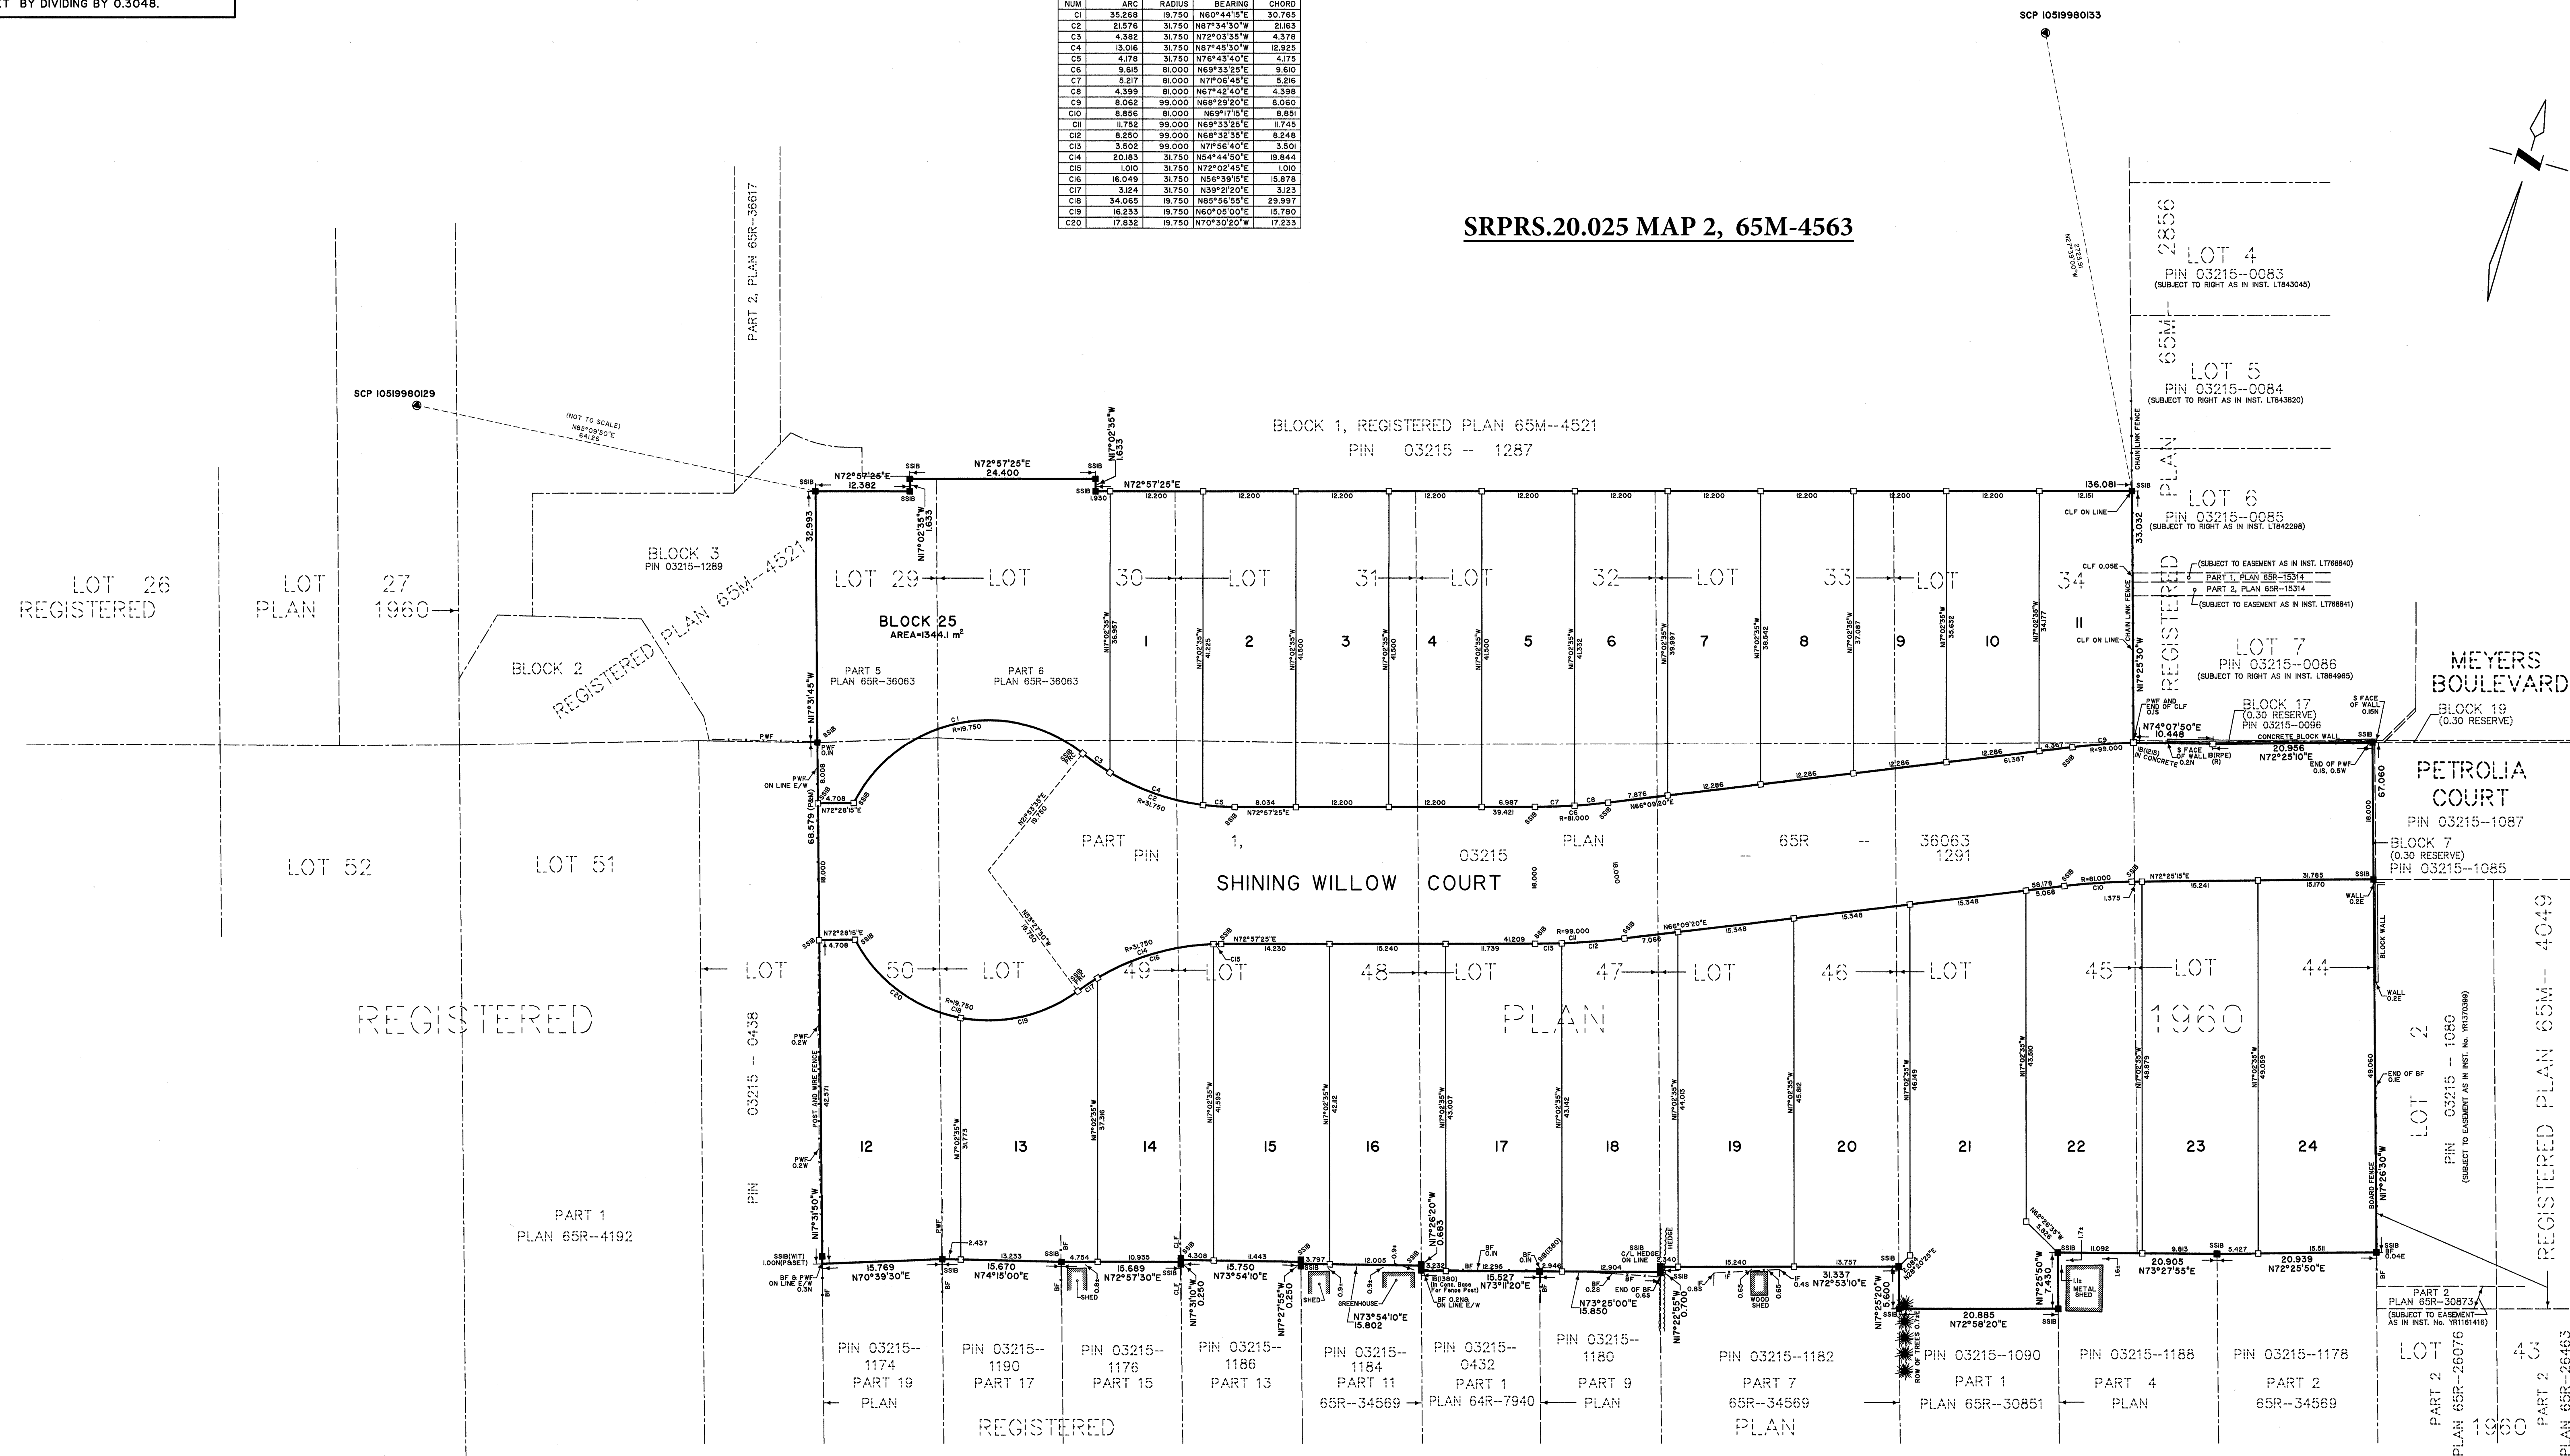

PLAN 65M-4563

I CERTIFY THAT THIS PLAN IS REGISTERED IN THE LAND REGISTRY OFFICE
FOR THE LAND TITLES DIVISION OF THE YORK REGION REGISTRY OFFICE No. 65
AT 10:35 O'CLOCK ON THE 20th DAY OF JUNE 2017
AND ENTERED IN THE PARCEL REGISTER FOR PROPERTY IDENTIFIER NO.

AND THE REQUIRED CONSENTS ARE REGISTERED AS PLAN
DOCUMENT NO. YB 2688005

"M. PICKARD"
Representative For Land Registrar

THIS PLAN COMPRISES ALL OF PIN 03215-1291.

PLAN OF SUBDIVISION OF
PART OF LOTS 29 TO 34, BOTH INCLUSIVE
PART OF LOTS 44 TO 50, BOTH INCLUSIVE
REGISTERED PLAN 1960
TOWN OF RICHMOND HILL
REGIONAL MUNICIPALITY OF YORK
SCALE 1:400

SCHAEFFER DZALDOV BENNETT LTD.

NOTES

N	####	DENOTES	SHORT STANDARD IRON BAR PLANTED
	■	"	IRON BAR PLANTED
	□	"	FOUND MONUMENT
	■	"	STANDARD IRON BAR
	■	"	SHORT STANDARD IRON BAR
	■	"	IRON BAR
	WIT	"	WITNESS
	P	"	PLAN 65R-36063
	922	"	SCHAEFFER DZALDOV BENNETT LTD.
	I360	"	R. ZIVKO, O.L.S.
	REC	"	RADY-PENKEX & EDWARD SURVEYING LTD.
	RE	"	REPLACED WITH S918
	BF	"	BOARD FENCE
	PWF	"	POST AND WIRE FENCE
		"	IRON FENCE

ALL FOUND MONUMENTS ARE NUMBERED 922 UNLESS NOTED OTHERWISE.

TOTAL AREA OF SUBDIVISION = 1.9827 ha.

BEARINGS ARE UTM GRID, DERIVED FROM SPECIFIED CONTROL POINTS
10519980129 AND 10519980133, UTM ZONE 17, NAD83 (ORIGINAL).

DISTANCES ARE GROUND AND CAN BE CONVERTED TO GRID BY MULTIPLYING BY A COMBINED SCALE FACTOR OF 0.999760.

SPECIFIED CONTROL POINTS (SCP's): UTM ZONE 17, NAD83 (ORIGINAL) COORDINATES TO URBAN ACCURACY PER SEC. 14(2) OF O.R.E.G. 216/10		
POINT ID.	NORTHING	EASTING
SCP 10519980129	4856135.088	623900.225
SCP 10519980133	4856652.050	623440.490
COORDINATES CANNOT, IN THEMSELVES, BE USED TO RE-ESTABLISH CORNERS OR BOUNDARIES SHOWN ON THIS PLAN		

OWNER'S CERTIFICATE

THIS IS TO CERTIFY THAT:

1. LOTS 1 TO 24, BOTH INCLUSIVE, BLOCK 25 AND THE STREET, NAMELY SHINING WILLOW COURT, HAVE BEEN LAID OUT IN ACCORDANCE WITH OUR INSTRUCTIONS.
2. THE STREET IS HEREBY DEDICATED TO THE CORPORATION OF THE TOWN OF RICHMOND HILL AS A PUBLIC HIGHWAY.

DATED THE 23rd DAY OF JUNE, 2016.
CARRVILLE INVESTMENTS LTD.

Matthew Castelli
MATTHEW CASTELLI - A.S.O.
'I HAVE THE AUTHORITY TO BIND THE CORPORATION

SURVEYOR'S CERTIFICATE

I CERTIFY THAT:

I. THIS SURVEY AND PLAN ARE CORRECT AND IN ACCORDANCE WITH THE SURVEYS ACT, THE SURVEYORS ACT, THE LAND TITLES ACT AND THE REGULATIONS MADE UNDER THEM.

DATE : OCTOBER 20, 2016

DAN DZALDOV
ONTARIO LAND SURVEYOR

APPROVED UNDER SECTION 51 OF THE PLANNING ACT, R.S.O. 1990
THIS 16th DAY OF JUNE, 2017.

KELVIN KWAN
ACTING COMMISSIONER OF PLANNING AND REGULATORY SERVICE



SCHAEFFER DZALDOV BENNETT LTD.
ONTARIO LAND SURVEYORS

64 JARDIN DRIVE CONCORD, ONTARIO L4K 3P3 TEL.(416)987-0101

19T-15002