


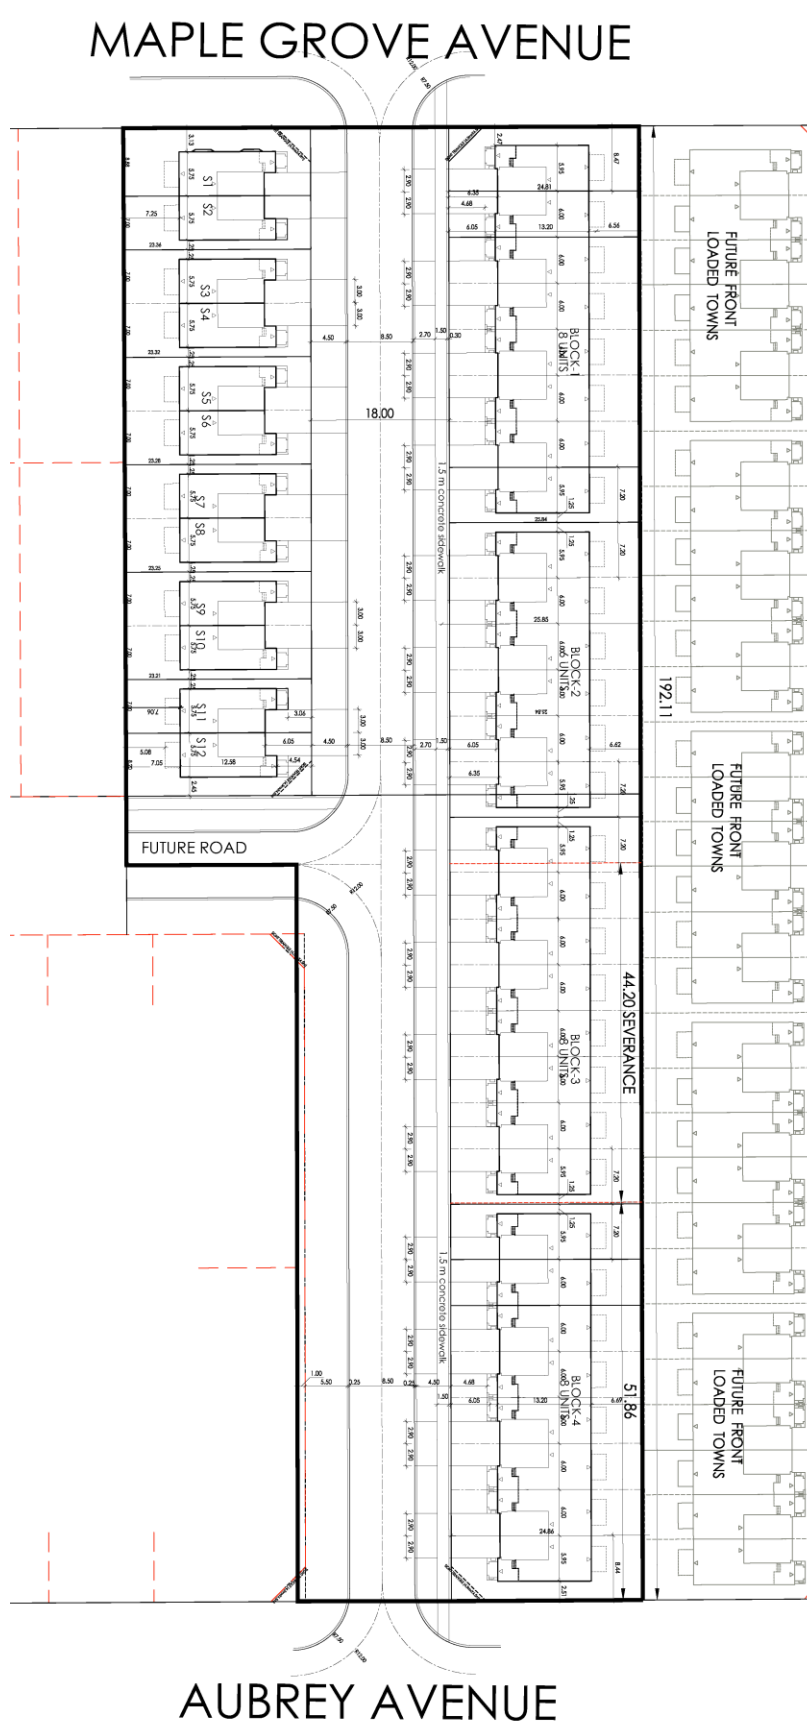

AUBREY AVENUE

BLOCK 01

**FILE Nos. D02-18012
D03-18006**

JH/SS SRPRS.20.040

**CITY OF RICHMOND HILL
PLANNING AND REGULATORY
SERVICES DEPARTMENT**