


MAP 4 - ORIGINAL SITE PLAN

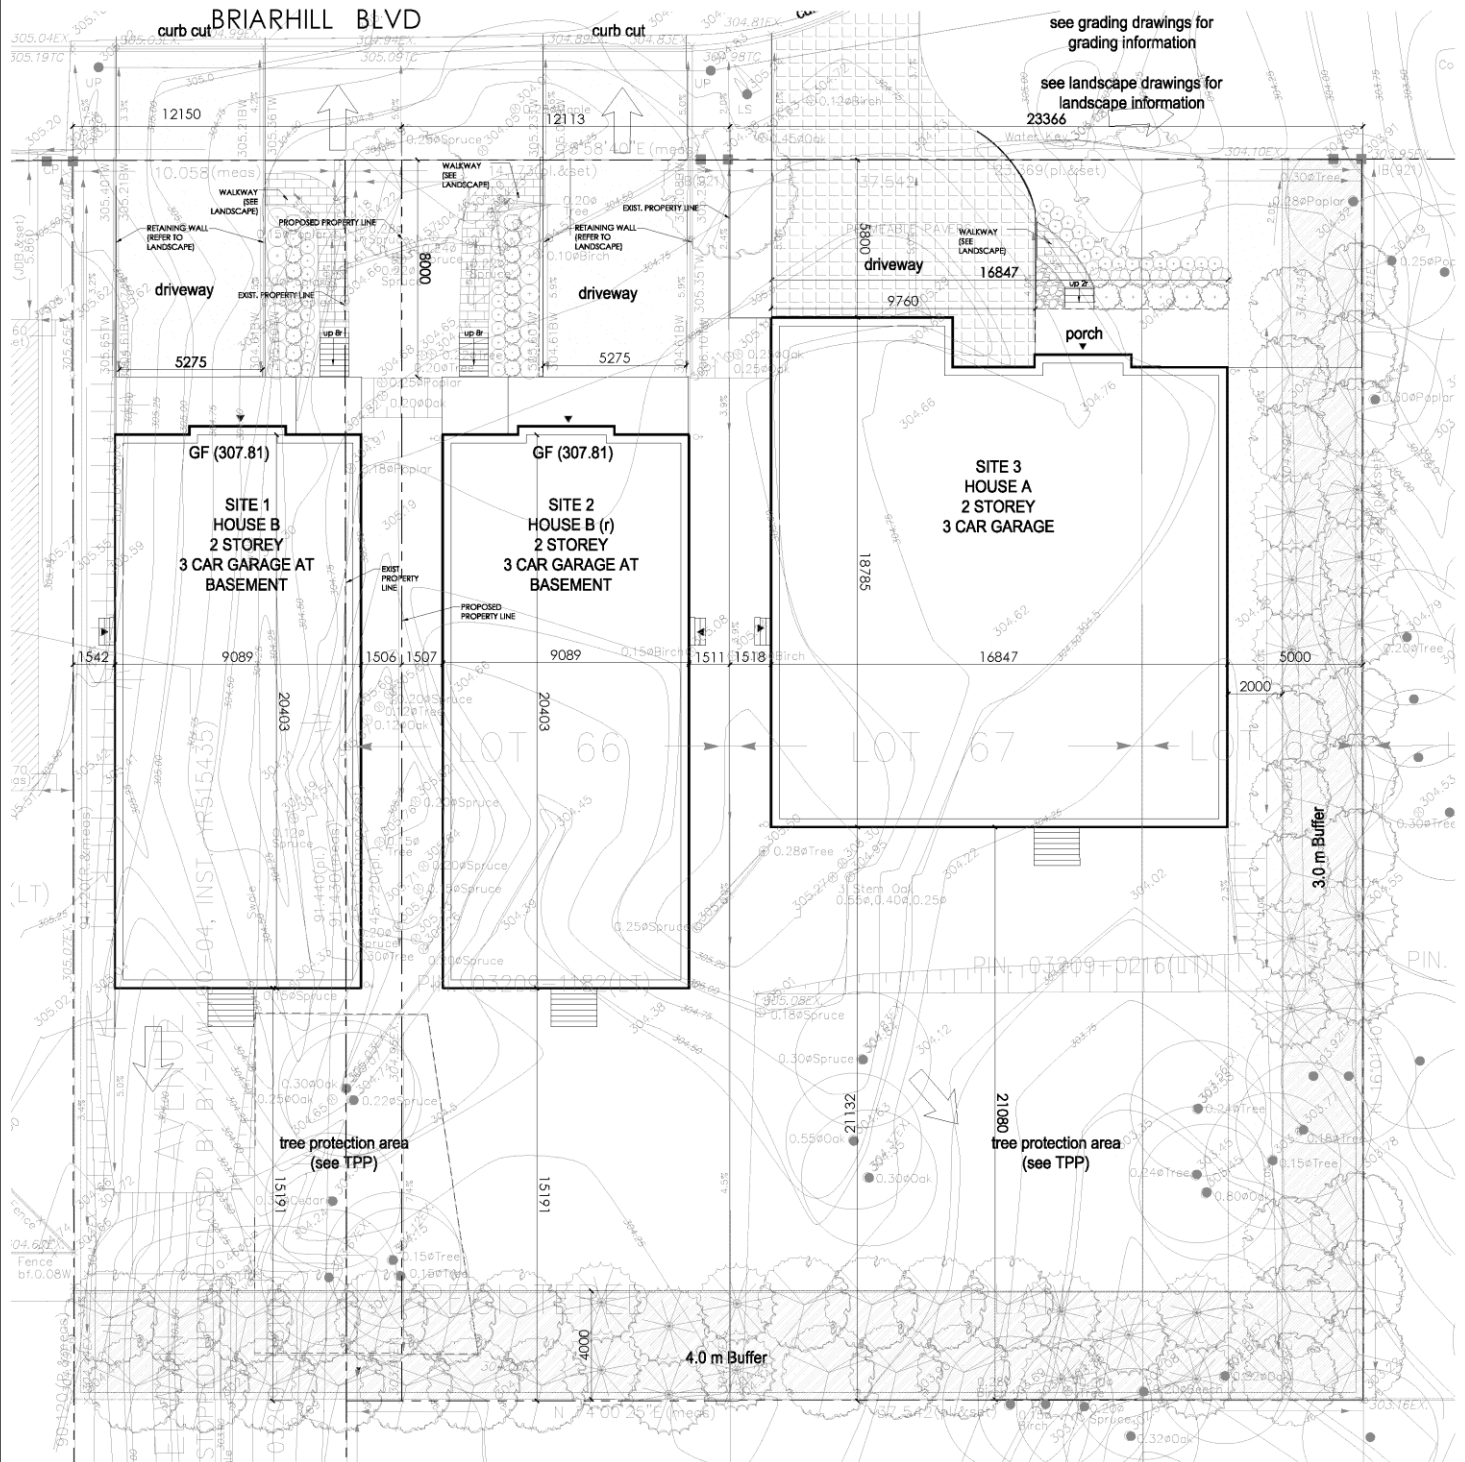

BLOCK No.02 FILE No. D02-18001

**CITY OF RICHMOND HILL
PLANNING AND REGULATORY
SERVICES DEPARTMENT**

SF/SS SRPRS.20.048