


MAP 5 - PROPOSED SITE PLAN

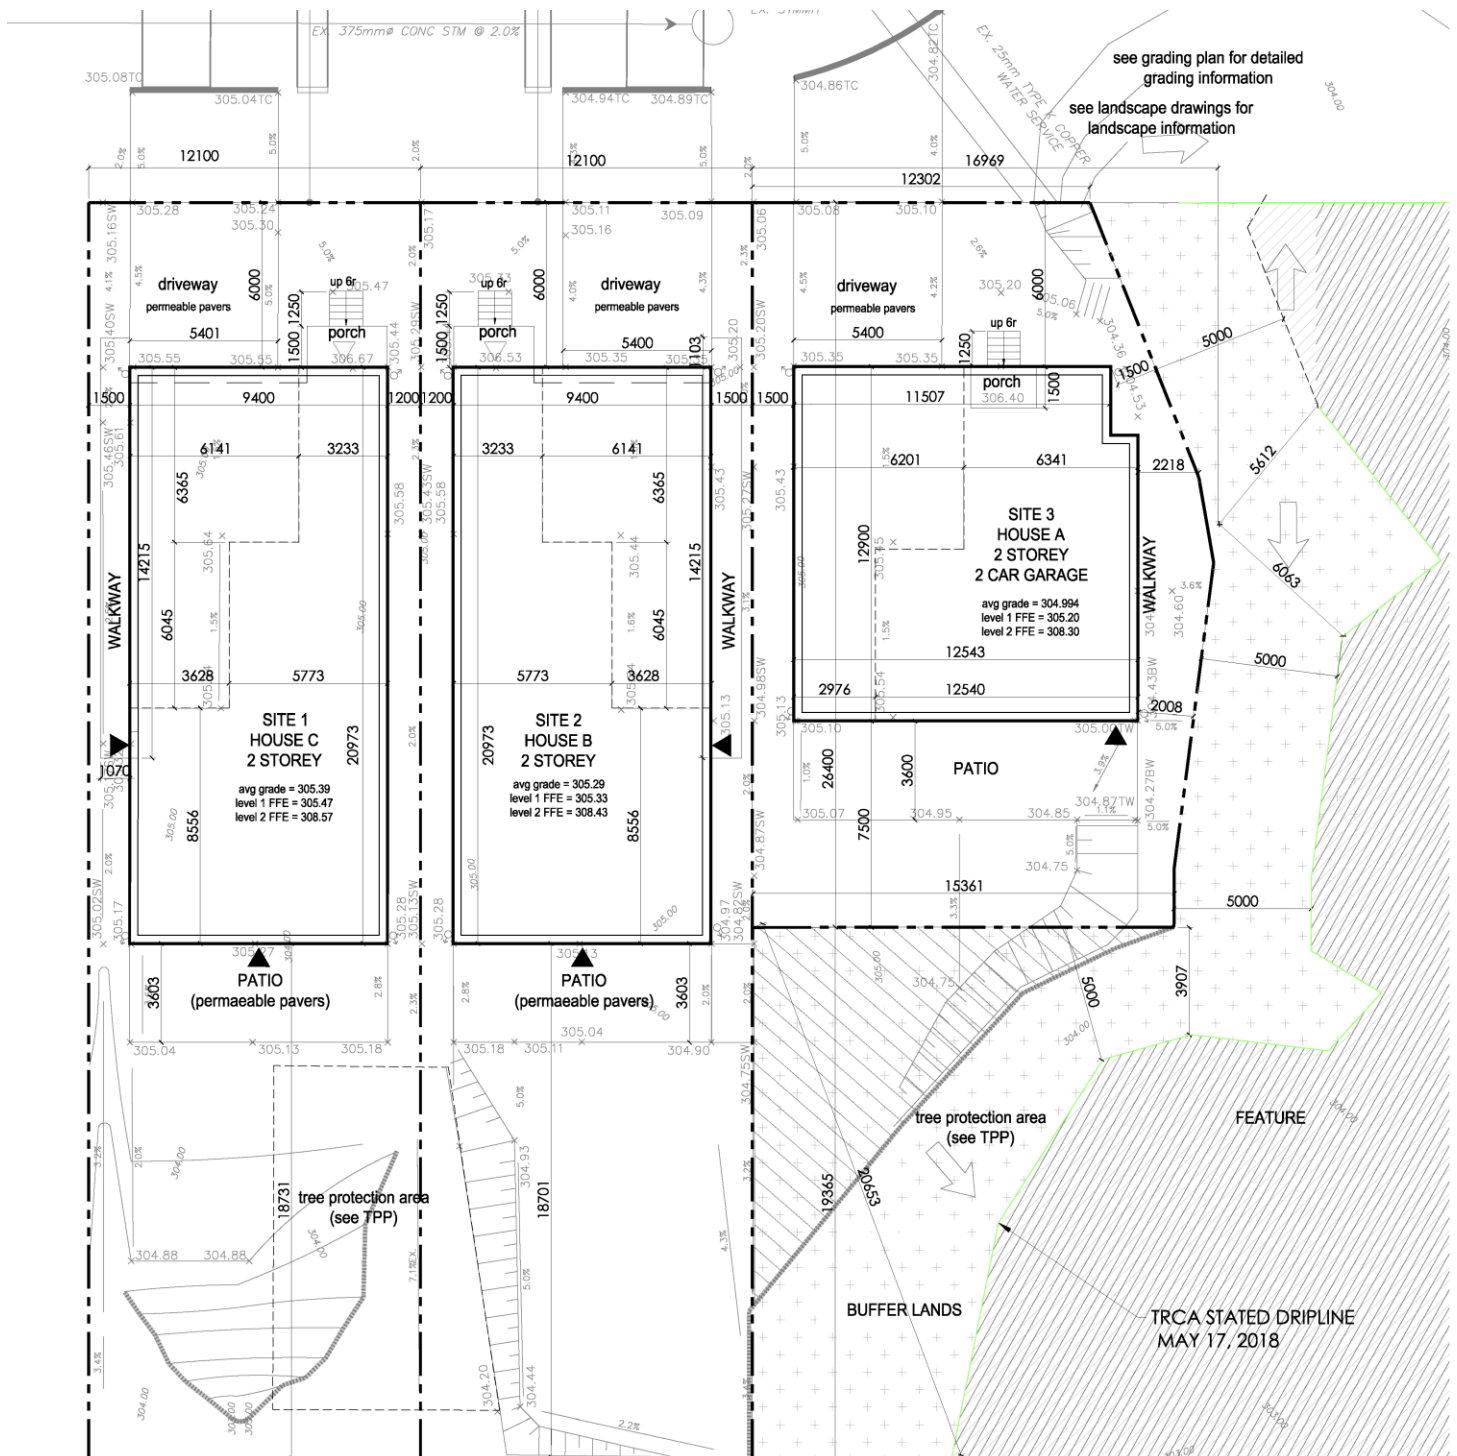

BLOCK No.02 FILE No. D02-18001

TOWN OF RICHMOND HILL
PLANNING AND REGULATORY
SERVICES DEPARTMENT

SF/SS SRPRS.20.048