


MAP 4 - APPROVED SITE PLAN

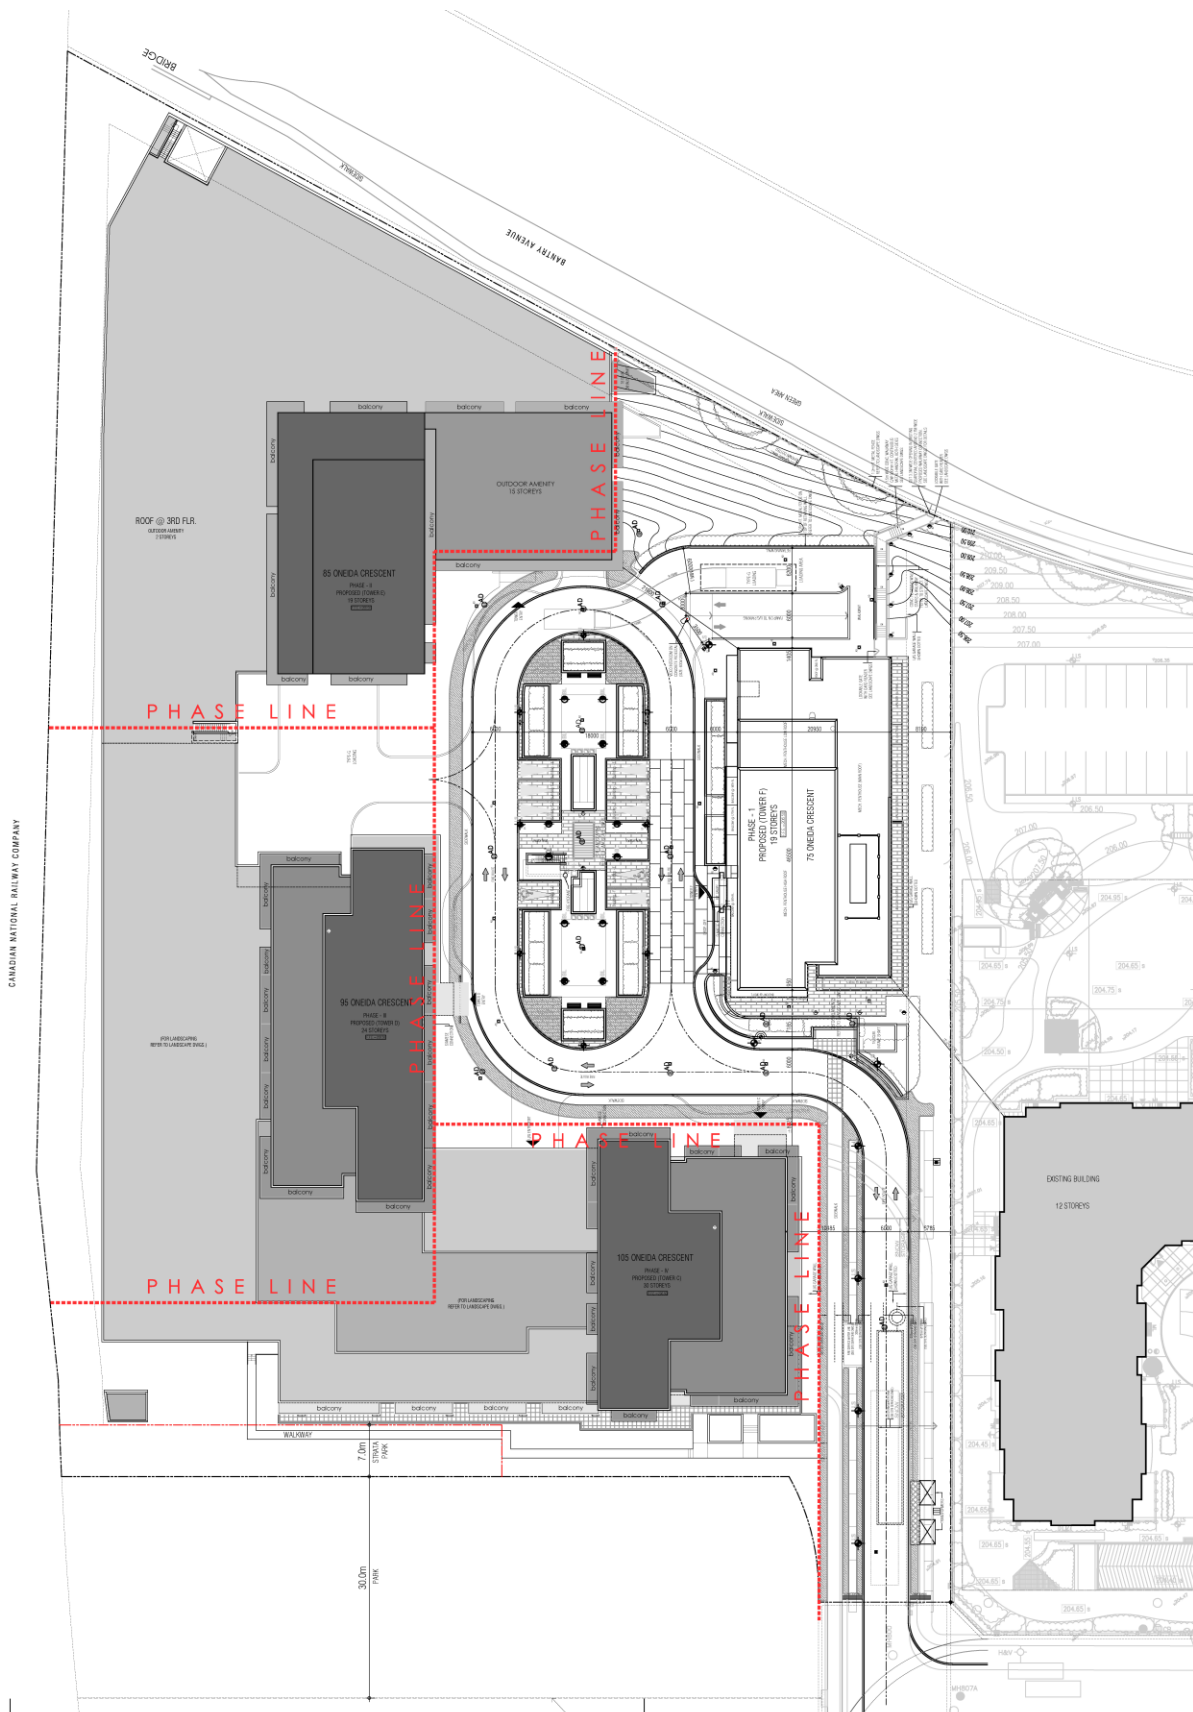

PL/SS SRPRS.20.049

BLOCK 26 File No. D05-19004
CITY OF RICHMOND HILL
PLANNING AND REGULATORY
SERVICES DEPARTMENT