


MAP 5 - EXISTING SITE PLAN

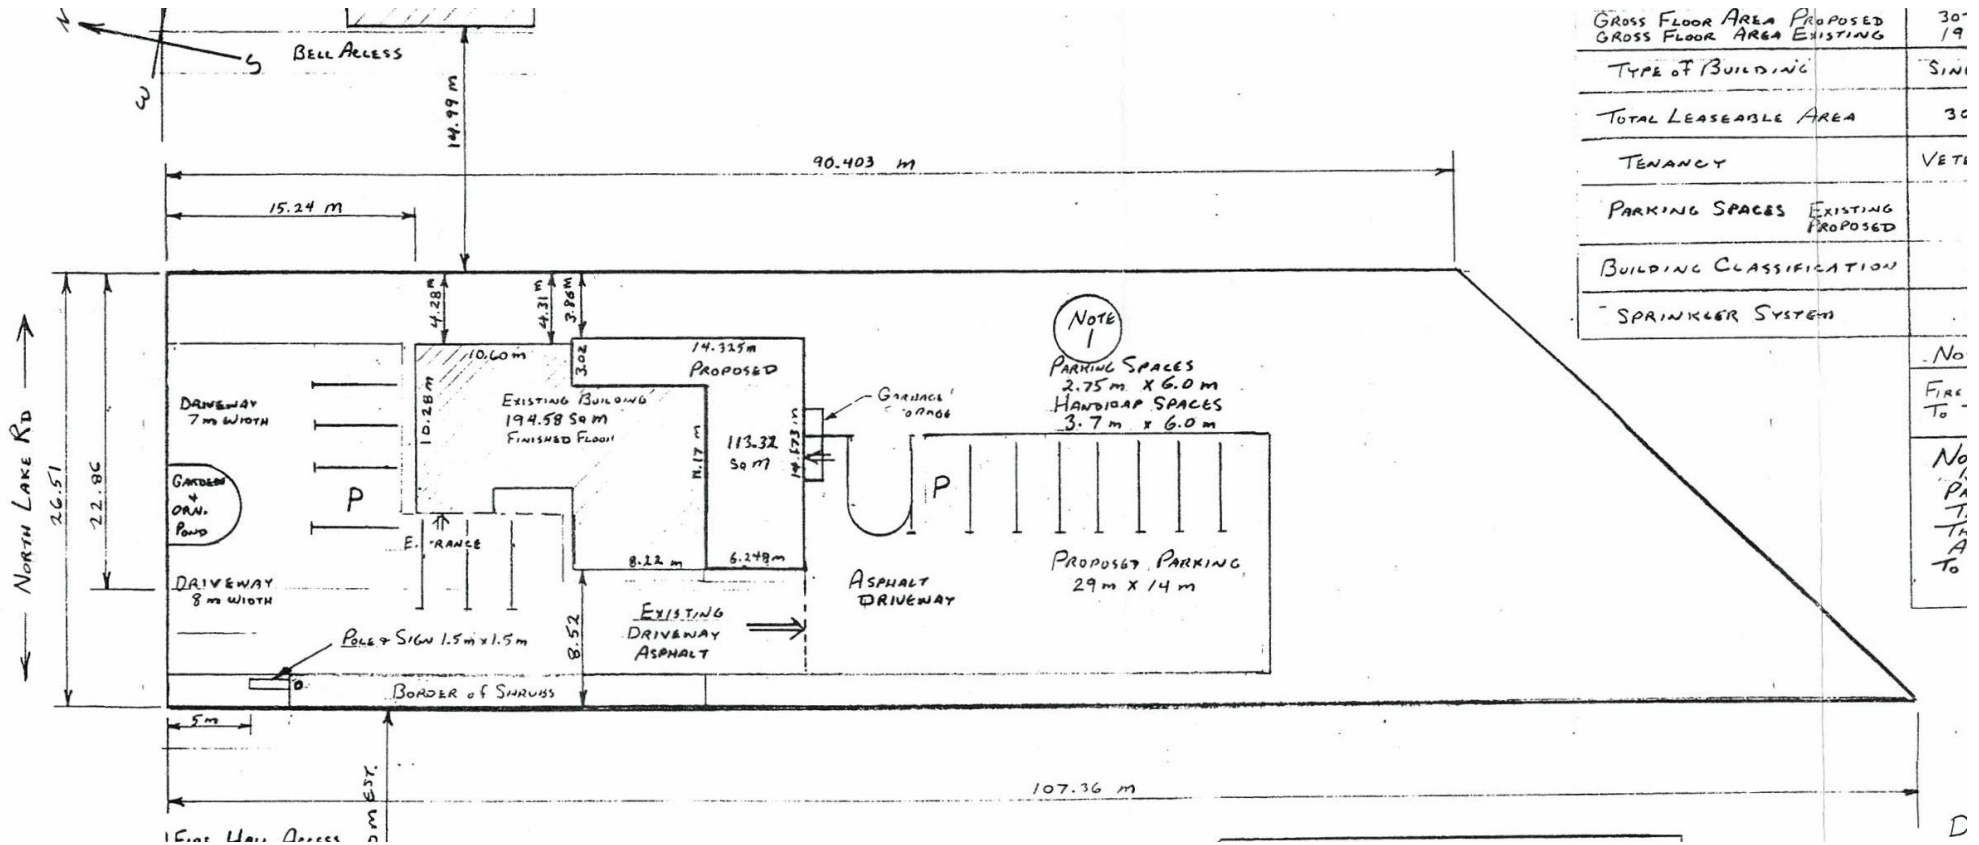

BLOCK 02

FILE No. D02-19014

JL/SS SRPRS.20.046

**CITY OF RICHMOND HILL
PLANNING AND REGULATORY
SERVICES DEPARTMENT**