


**Map B – SRPRS.20.027**

**Assumption of Municipal Services 22 Elm Grove Avenue**

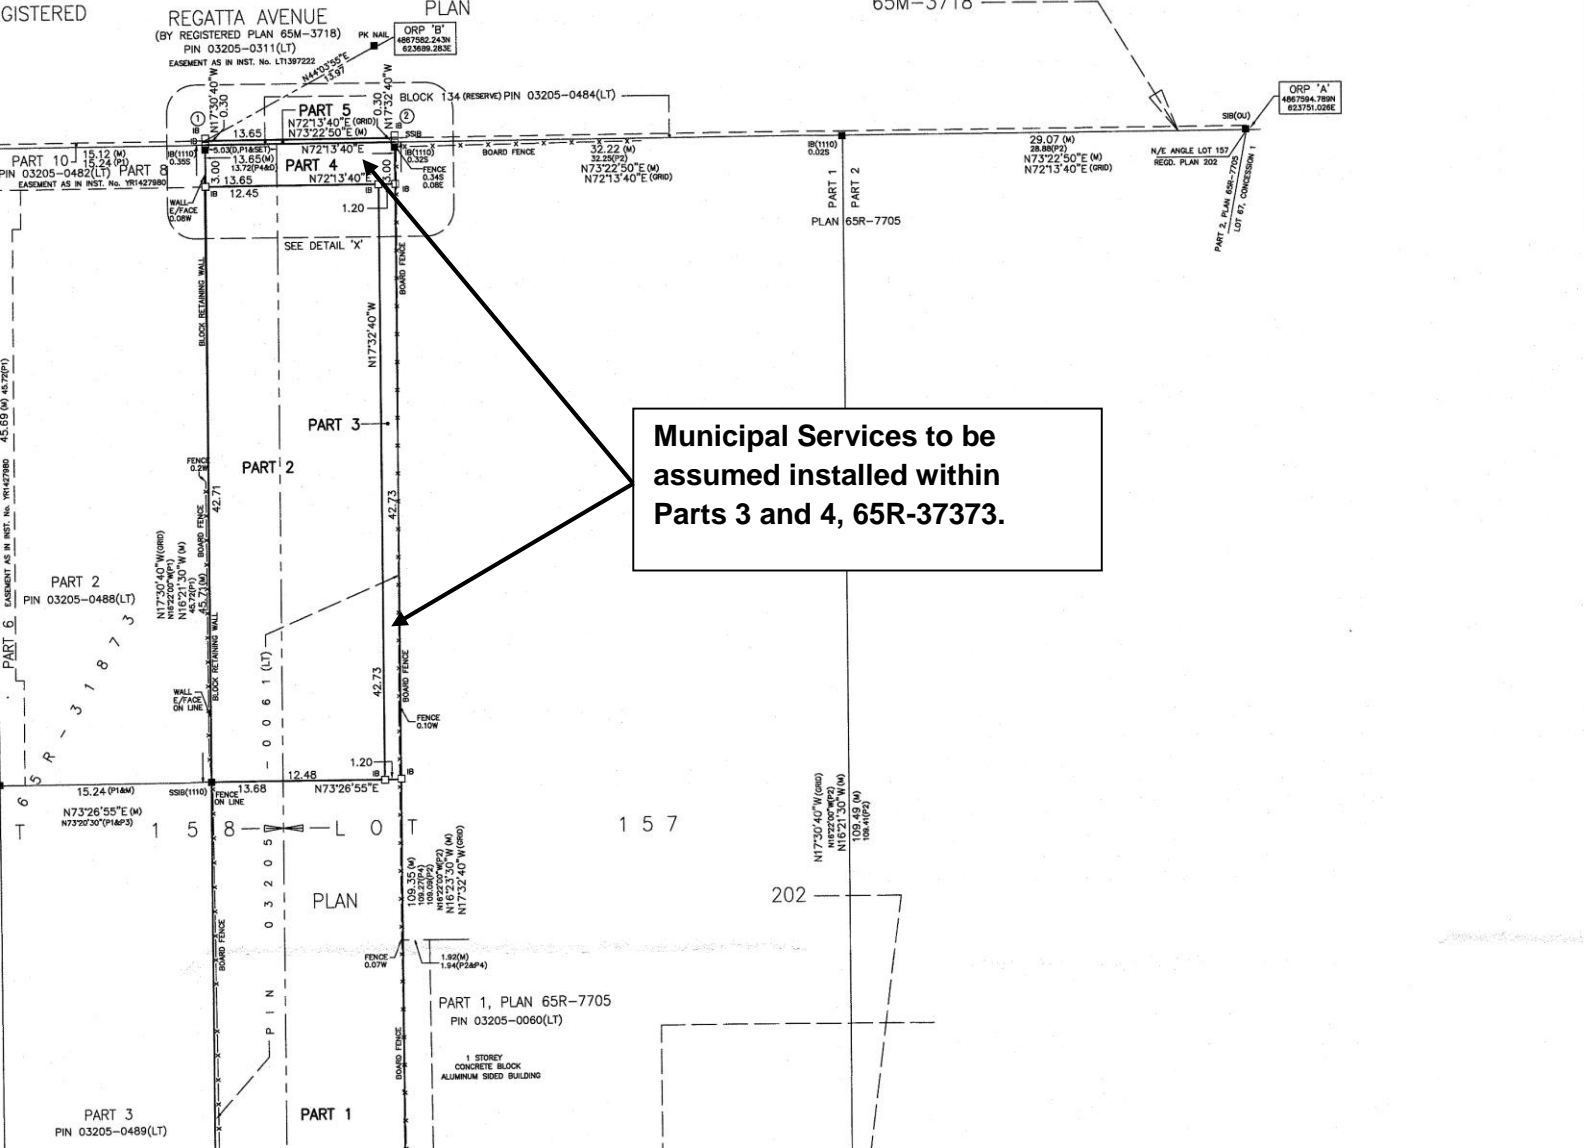

**Municipal Services to be assumed installed within Parts 3 and 4, 65R-37373.**

I require this plan to be deposited under the Land Titles Act

PLAN 65R-37373

RECEIVED AND DEPOSITED

Date SEPTEMBER 21, 2017

*Vladimir Dosen*  
VLADIMIR DOSEN, B.Sc.  
ONTARIO LAND SURVEYOR

Date Sept. 22, 2017

*M. Marcoccia*  
"M. Marcoccia"  
Representative for Land Registrar for the Land Titles Division of YORK REGION (No.65)

**METRIC**  
DISTANCES AND COORDINATES SHOWN ON THIS PLAN ARE IN METRES AND CAN BE CONVERTED TO FEET BY DIVIDING BY 0.3048.

**SCHEDULE**

PART	PART OF LOT/BLOCK	REGISTERED PLAN	ALL/PART OF PIN
1			
2	PART OF LOTS 157 AND 158	202	ALL OF 03205-0061(LT)
3	PART OF LOTS 157 AND 158		
4	PART OF LOT 157		
5	PART OF BLOCK 134	65M-3718	PART OF 03205-0484(LT)

PLAN OF SURVEY OF  
PART OF LOTS 157 AND 158  
REGISTERED PLAN 202 AND  
PART OF BLOCK 134 (RESERVE)  
REGISTERED PLAN 65M-3718  
TOWN OF RICHMOND HILL  
REGIONAL MUNICIPALITY OF YORK

SCALE 1:250

VLADIMIR DOSEN SURVEYING, O.L.S.

- NOTES AND LEGEND**
- DENOTES SURVEY MONUMENT SET
  - DENOTES SURVEY MONUMENT FOUND
  - SIB DENOTES STANDARD IRON BAR
  - SSIB DENOTES SHORT STANDARD IRON BAR (PLANTED DUE TO EXISTENCE OF UNDERGROUND SERVICES)
  - IB DENOTES IRON BAR
  - M DENOTES MEASURED
  - SET DENOTES SET
  - WIT DENOTES WITNESS
  - C DENOTES CALCULATED
  - OU DENOTES ORIGIN UNKNOWN
  - P1 DENOTES PLAN 65R-31873
  - P2 DENOTES PLAN 65R-7705
  - P3 DENOTES PLAN OF SURVEY BY R.D.TOMLINSON, O.L.S. DATED JULY 18, 2011
  - P4 DENOTES PLAN BY R.D.TOMLINSON, O.L.S. DATED OCTOBER 1, 1980 AND REVISED ON APRIL 9, 1981
  - D DENOTES INSTRUMENT No. R258984
  - 1110 DENOTES R.D.TOMLINSON, O.L.S.
  - ORP DENOTES OBSERVED REFERENCE POINT
  - N/S/E/W DENOTES NORTH/SOUTH/EAST/WEST