


# MAP 8 - PROPOSED SITE PLAN

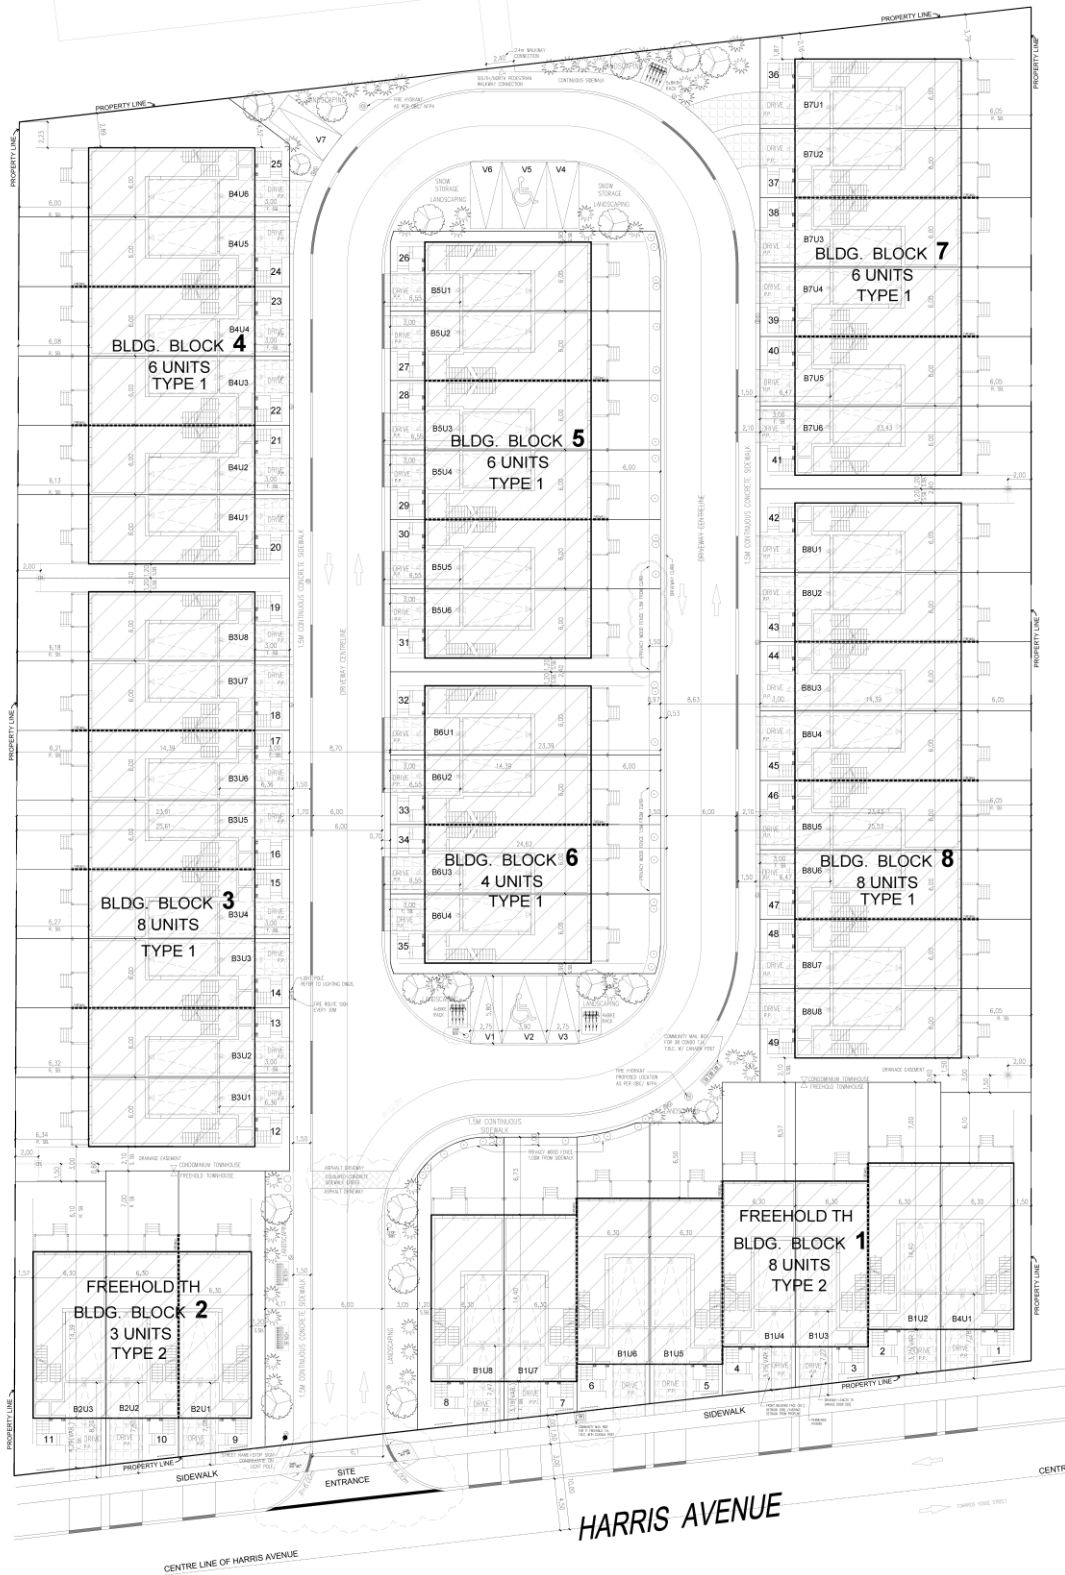

**BLOCK 09**

**File Nos. D02-14038  
D03-14016**

**LAP/SS SRPRS.20.054**

**CITY OF RICHMOND HILL  
PLANNING AND DEVELOPMENT  
SERVICES DEPARTMENT**