


# MAP 4 - SITE PLAN (D06-13062)

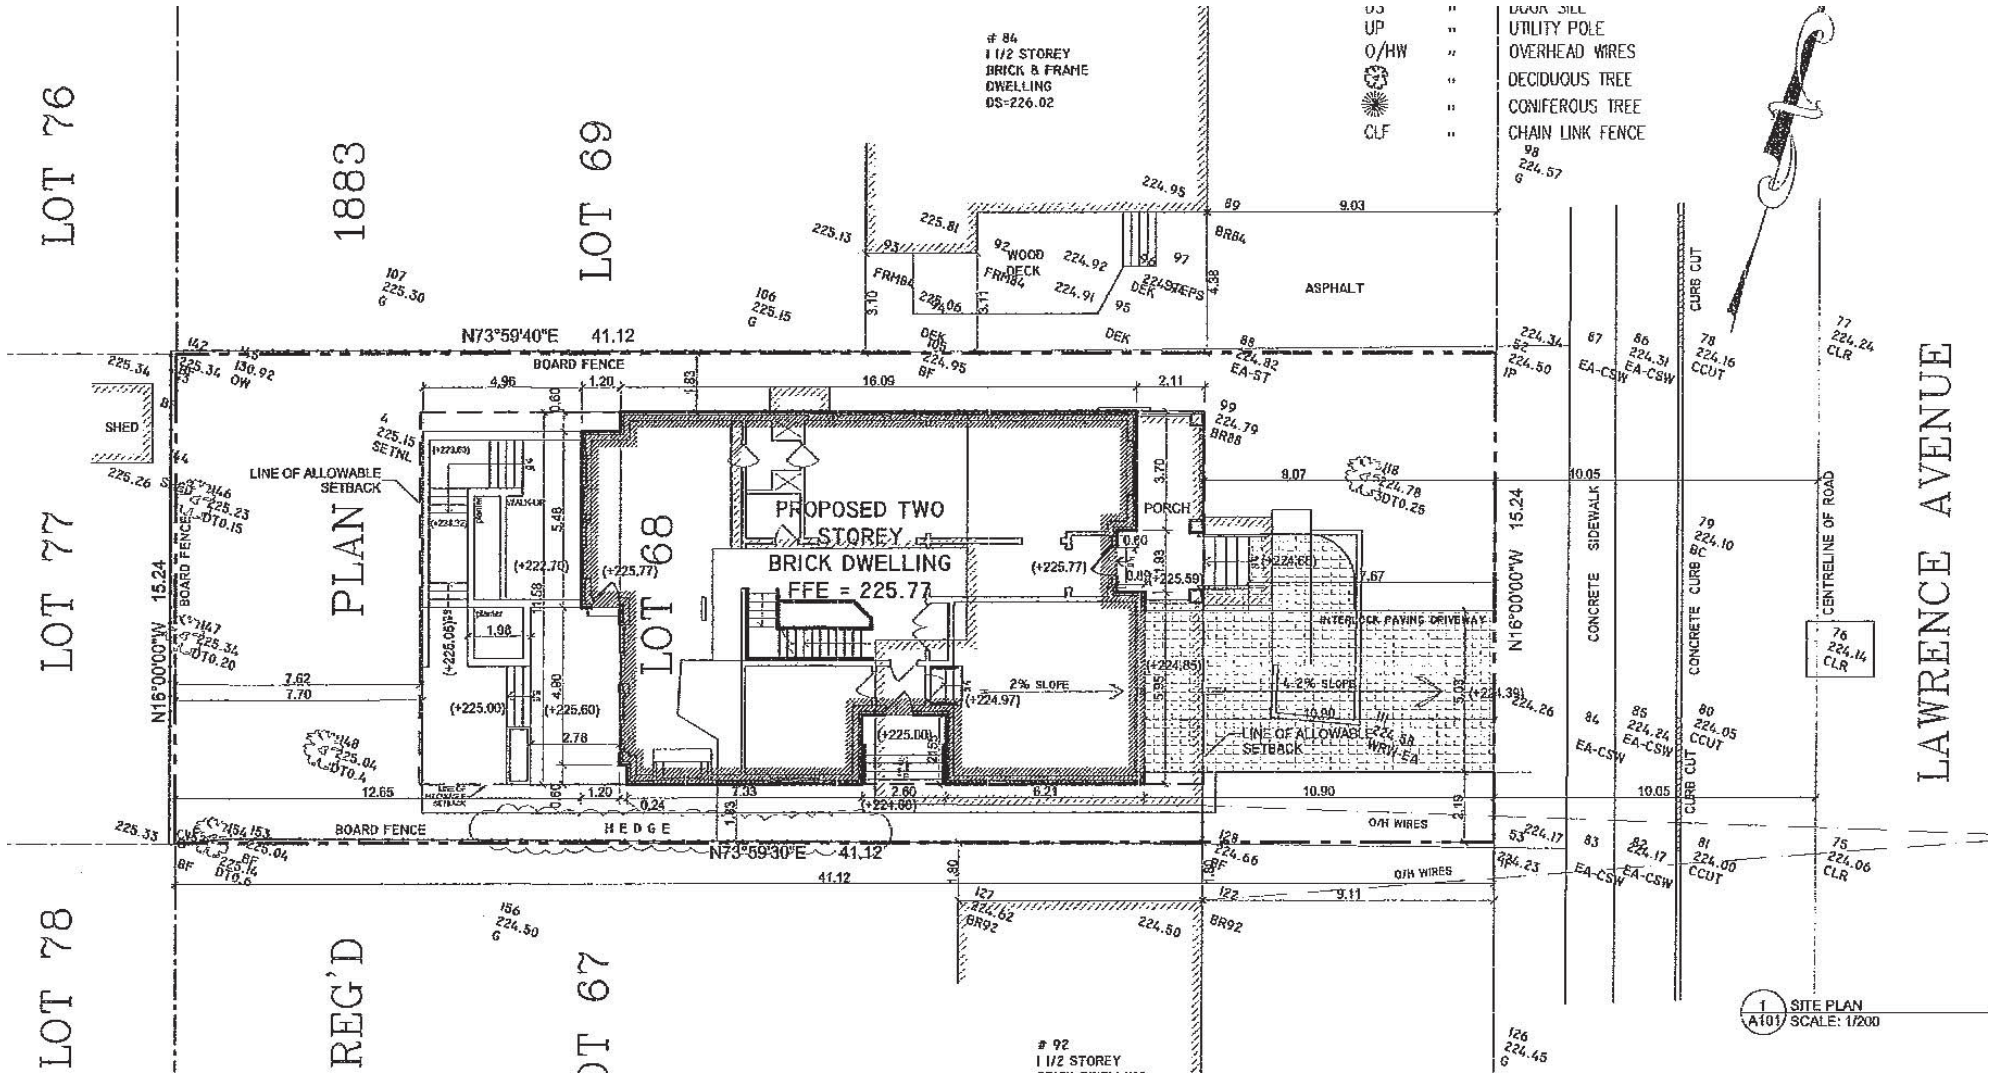

BLOCK 18 File No. D06-20001

**CITY OF RICHMOND HILL  
PLANNING AND REGULATORY  
SERVICES DEPARTMENT**

AD/SS SRPRS. 20. 064