


MAP 6 - PROPOSED SITE PLAN

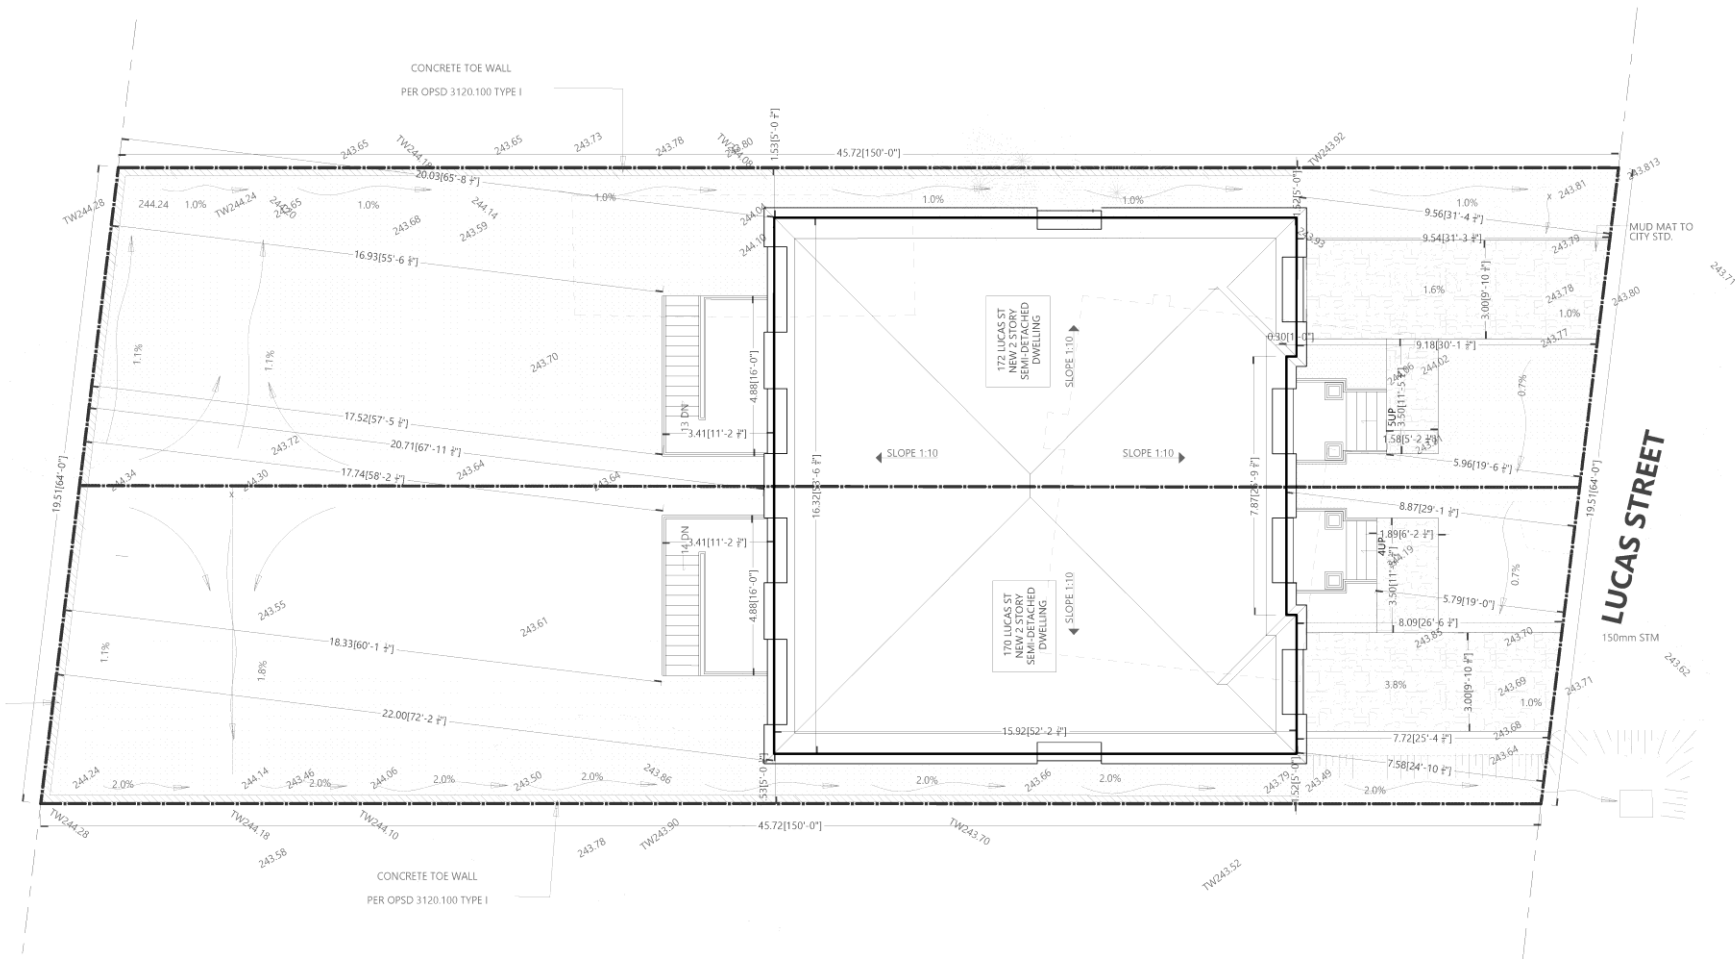

Block 17

File Nos.D02-20002
D06-20002

**CITY OF RICHMOND HILL
PLANNING AND REGULATORY
SERVICES DEPARTMENT**

JL/SS SRPRS.20.060