


MAP 4 - PROPOSED SITE PLAN - Interim Elizabeth Street South Extension

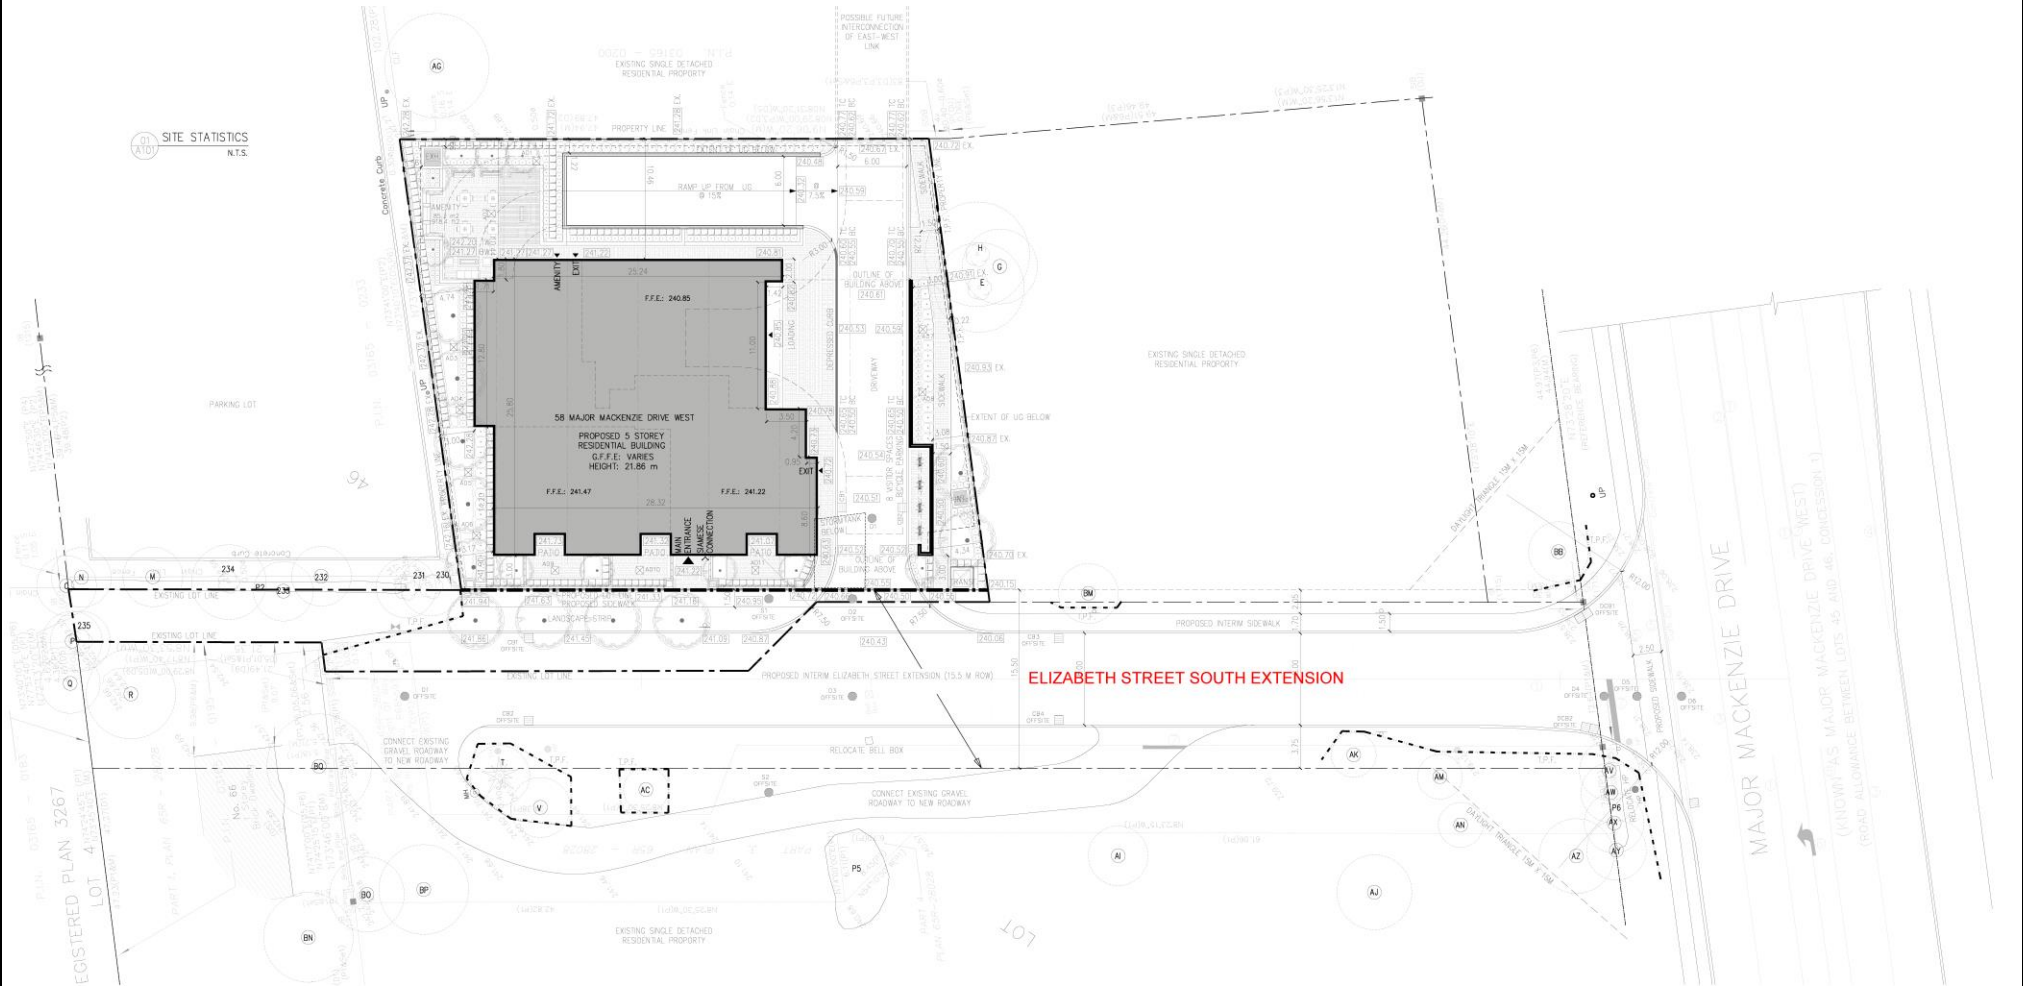

(D) SITE STATISTICS
N.T.S.

REGISTERED PLAN 3267
LOT 4

ELIZABETH STREET SOUTH EXTENSION

MAJOR MACKENZIE DRIVE

(SHOWING MAJOR MACKENZIE DRIVE WEST)
ROAD ALLOWANCE BETWEEN LOTS 45 AND 46 (CONCESSION 1)

Block 17 File No.D02-20001

**CITY OF RICHMOND HILL
PLANNING AND REGULATORY
SERVICES DEPARTMENT**

SF/SS SRPRS.20.047