


MAP 5 - PROPOSED SITE PLAN - Ultimate Elizabeth Street South Extension

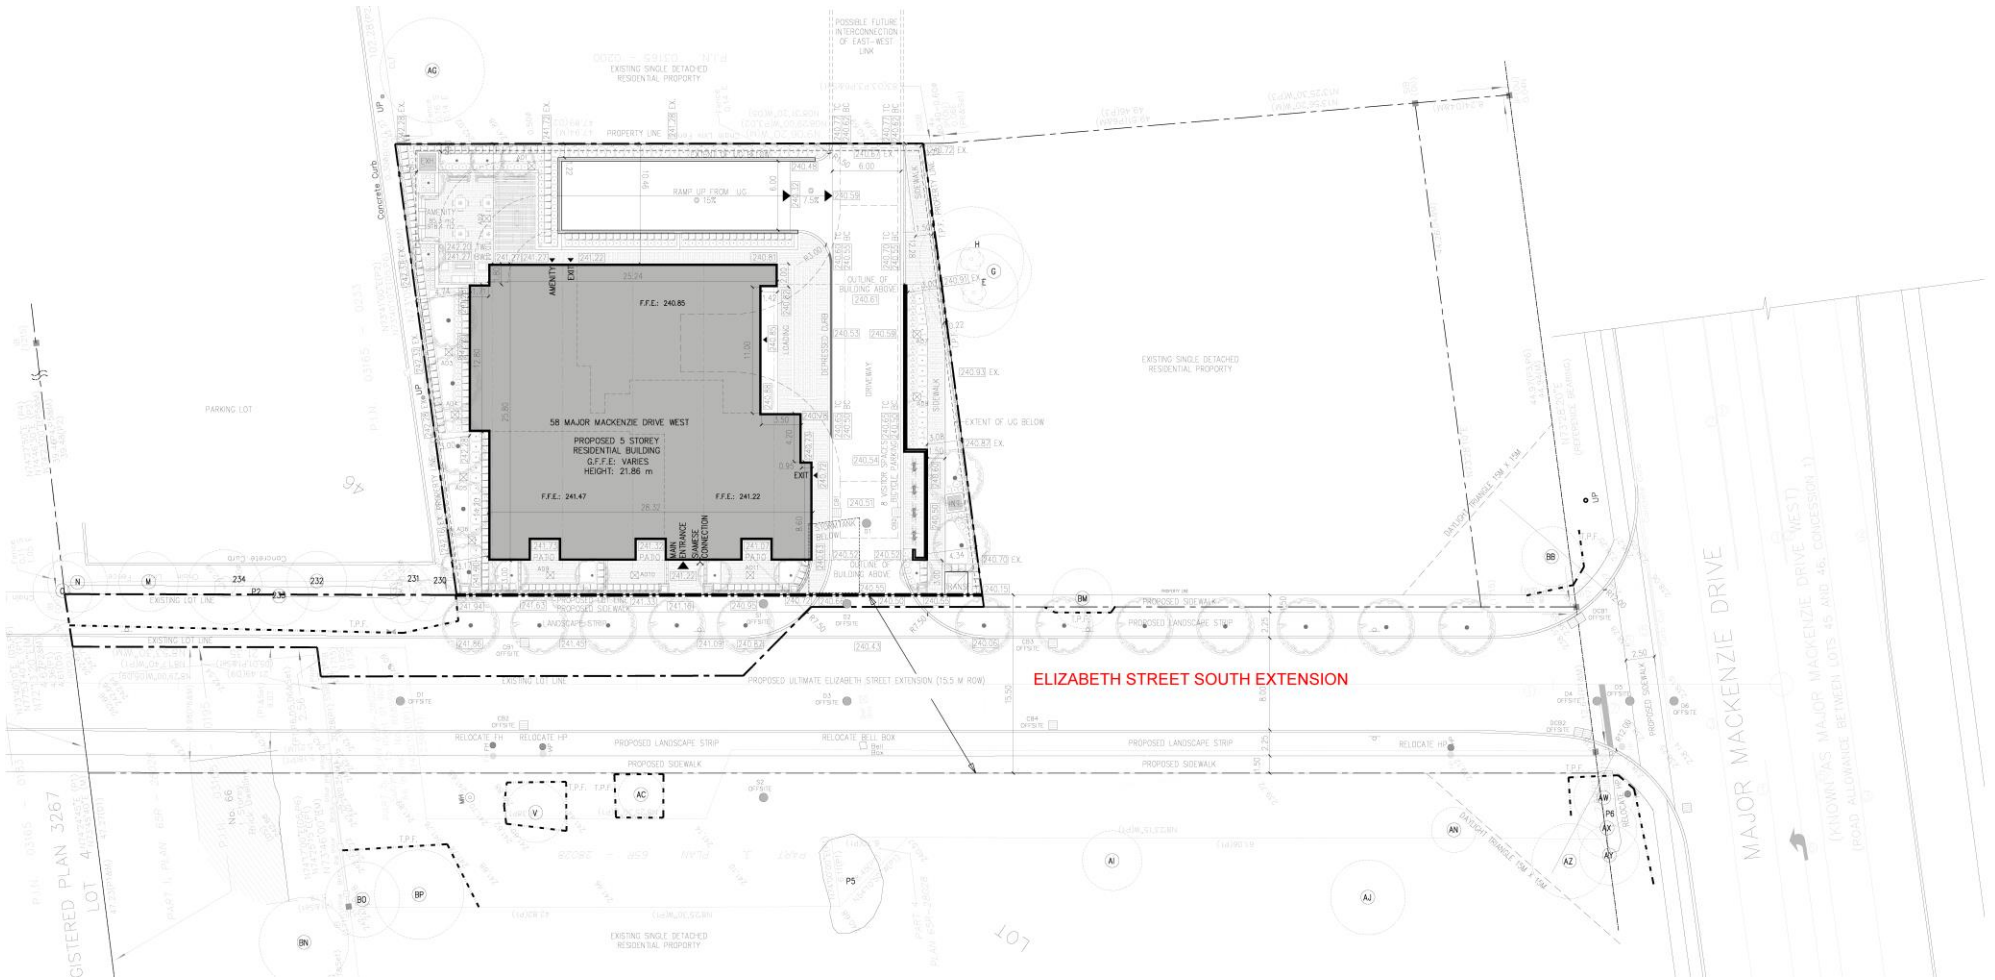

SF/SS SRPRS.20.047

Block 17 File No.D02-20001

**CITY OF RICHMOND HILL
PLANNING AND REGULATORY
SERVICES DEPARTMENT**