


MAP 4 - SITE PLAN

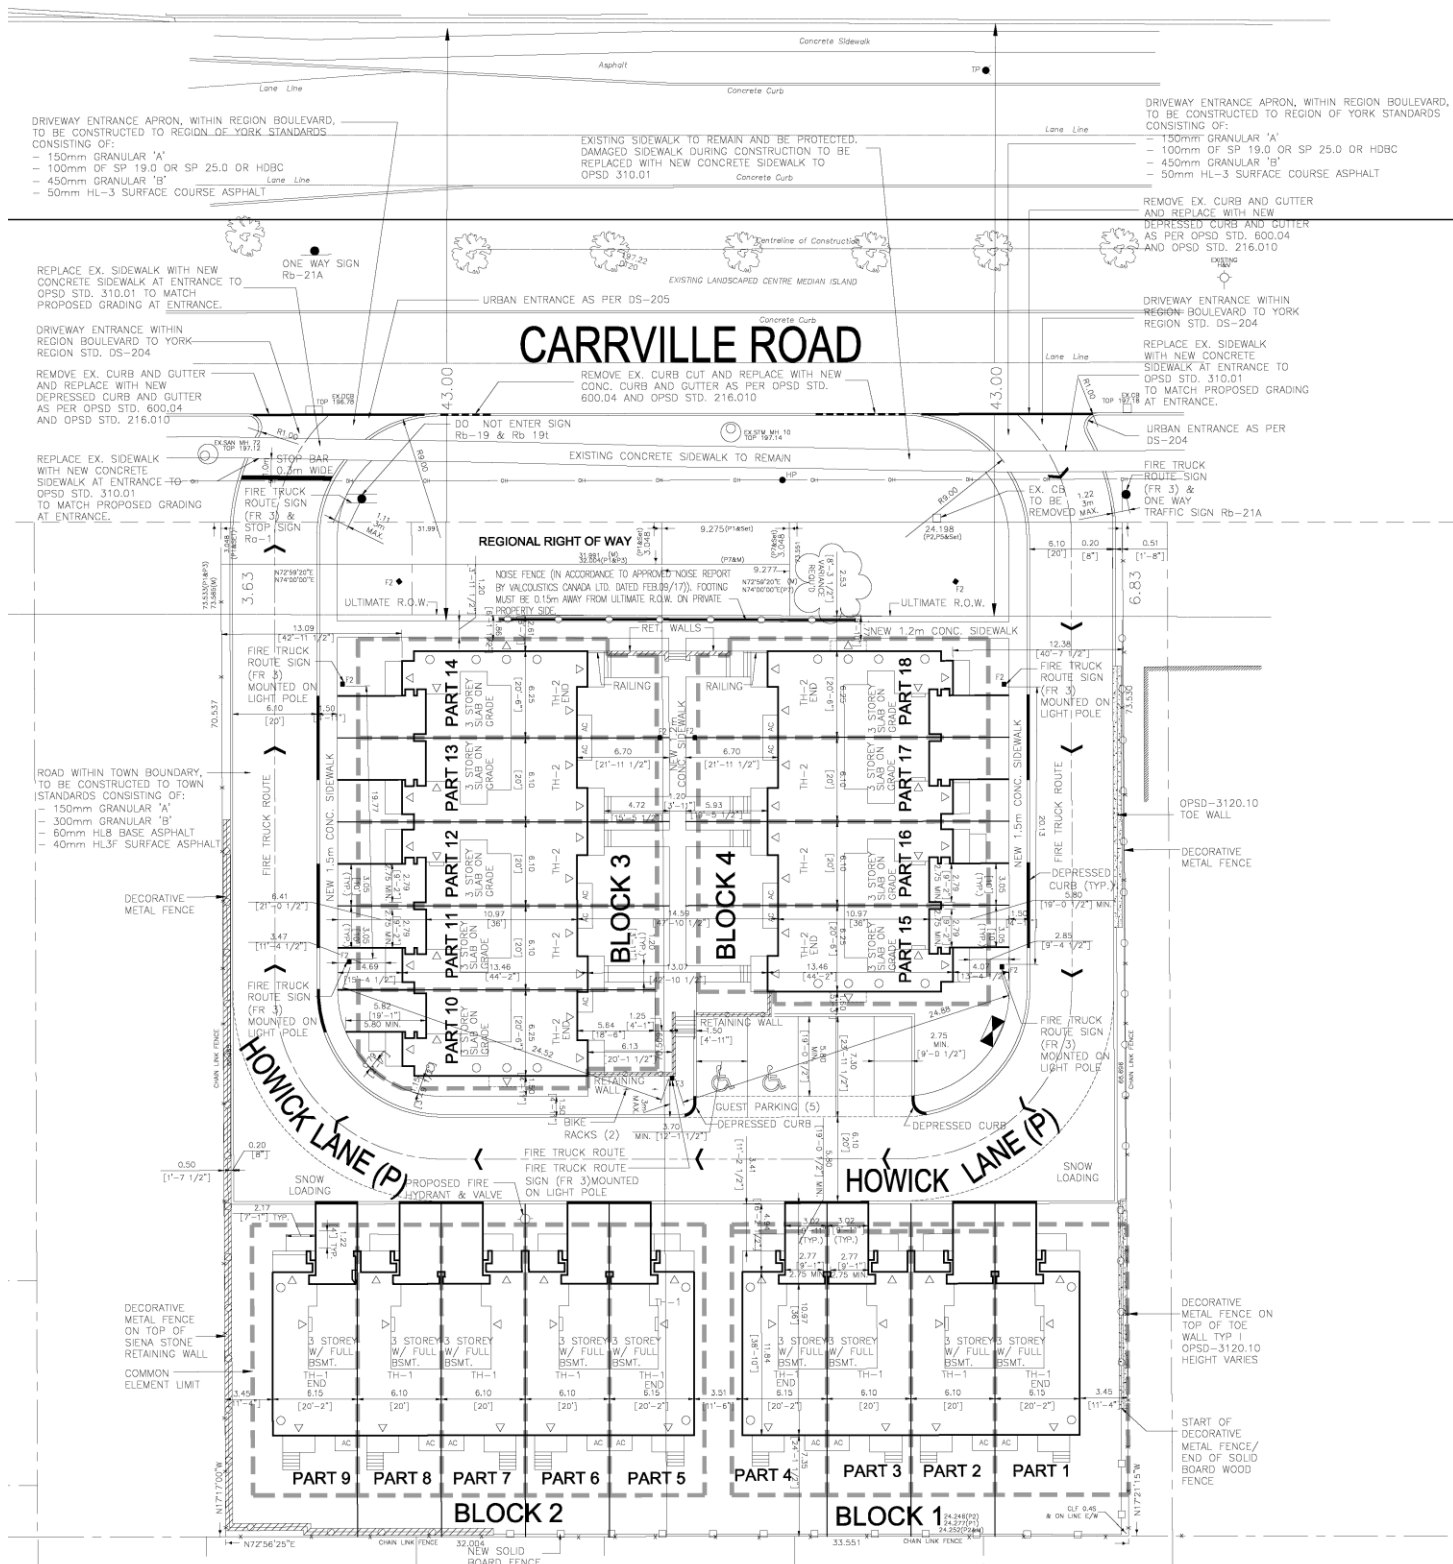

BLOCK No.25 File No. D05-16010

**TOWN OF RICHMOND HILL
PLANNING AND REGULATORY
SERVICES DEPARTMENT**

SF/SS SRPRS.20.078