


MAP 6 - PROPOSED SITE PLAN - INTERIM

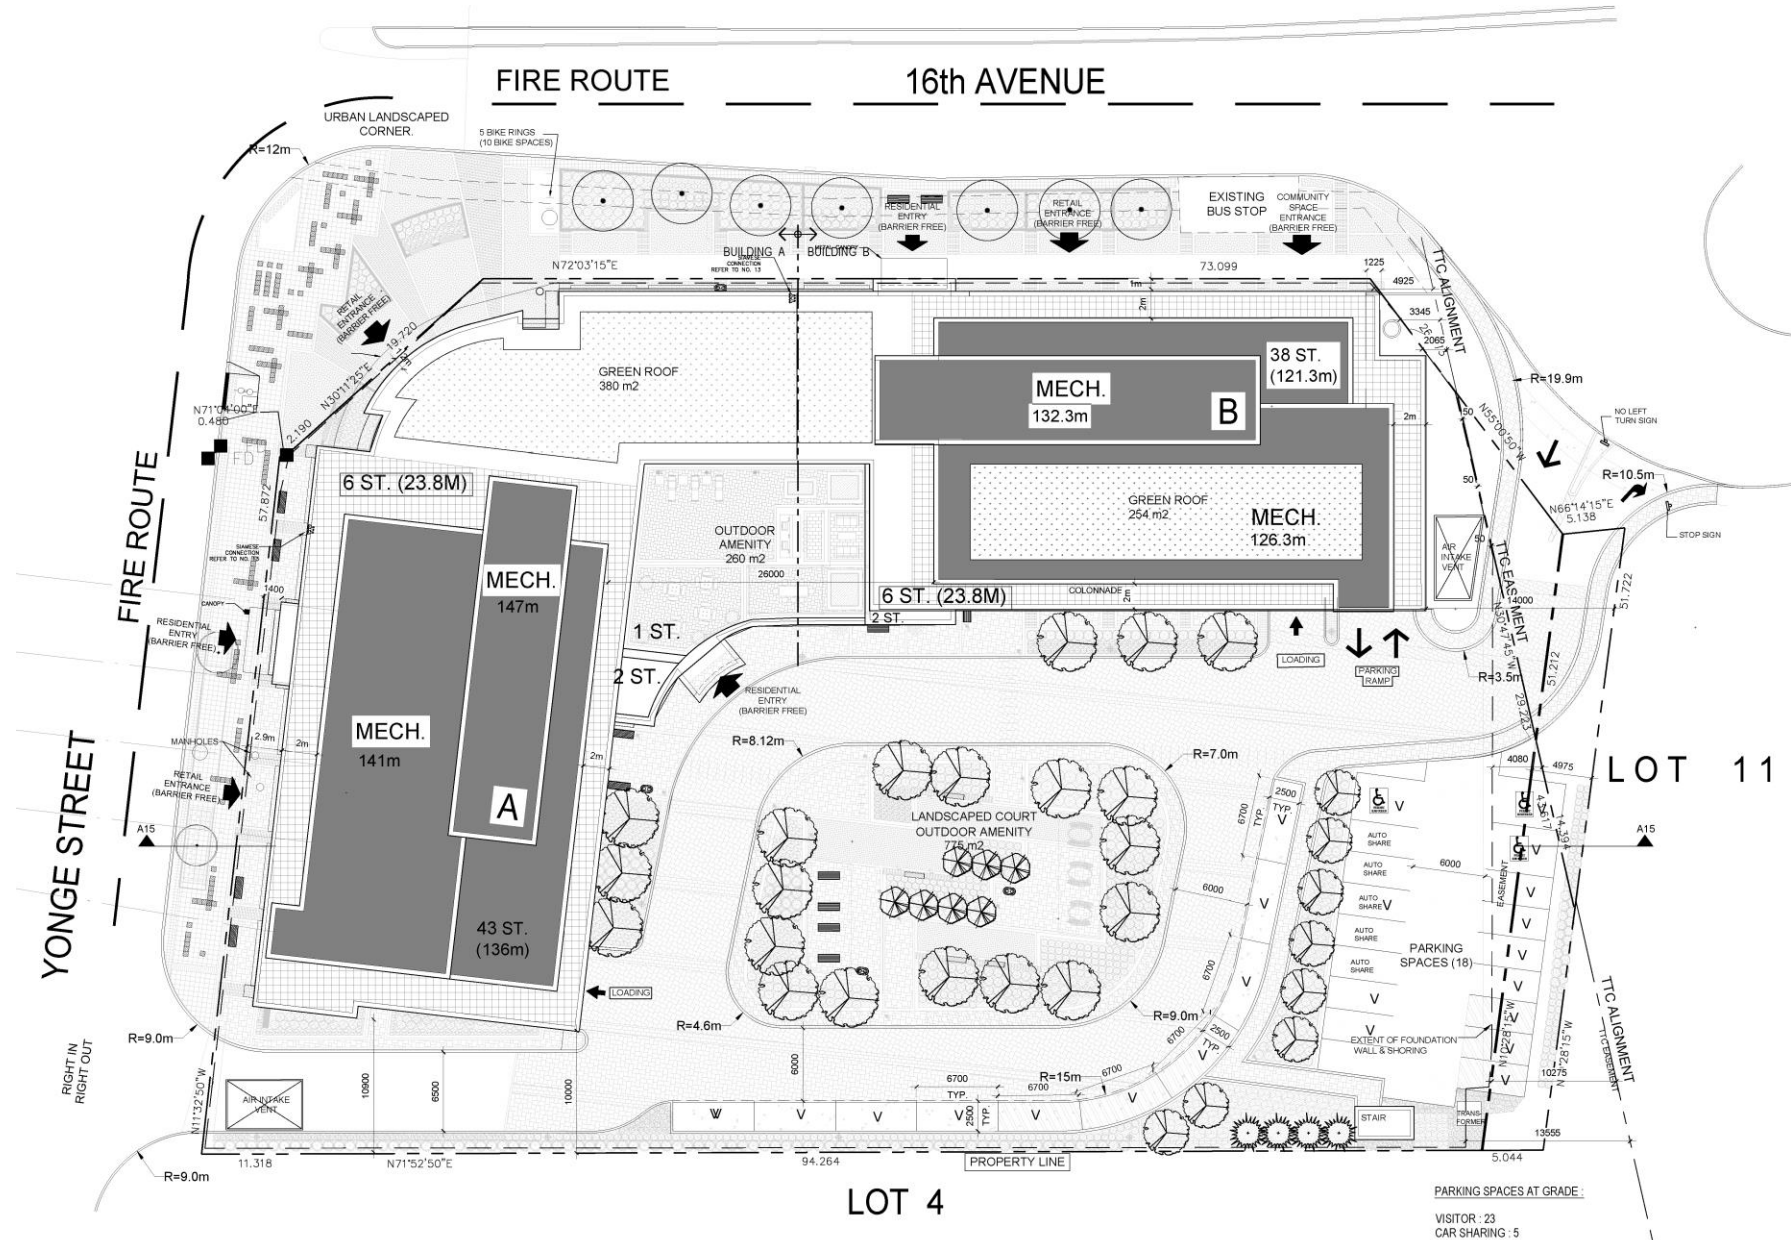

Block 26 File Nos.D01-19002
D02-19012

**CITY OF RICHMOND HILL
PLANNING AND REGULATORY
SERVICES DEPARTMENT**

KG/SS SRPRS.20.081