


MAP 7 - PROPOSED SITE PLAN - ULTIMATE

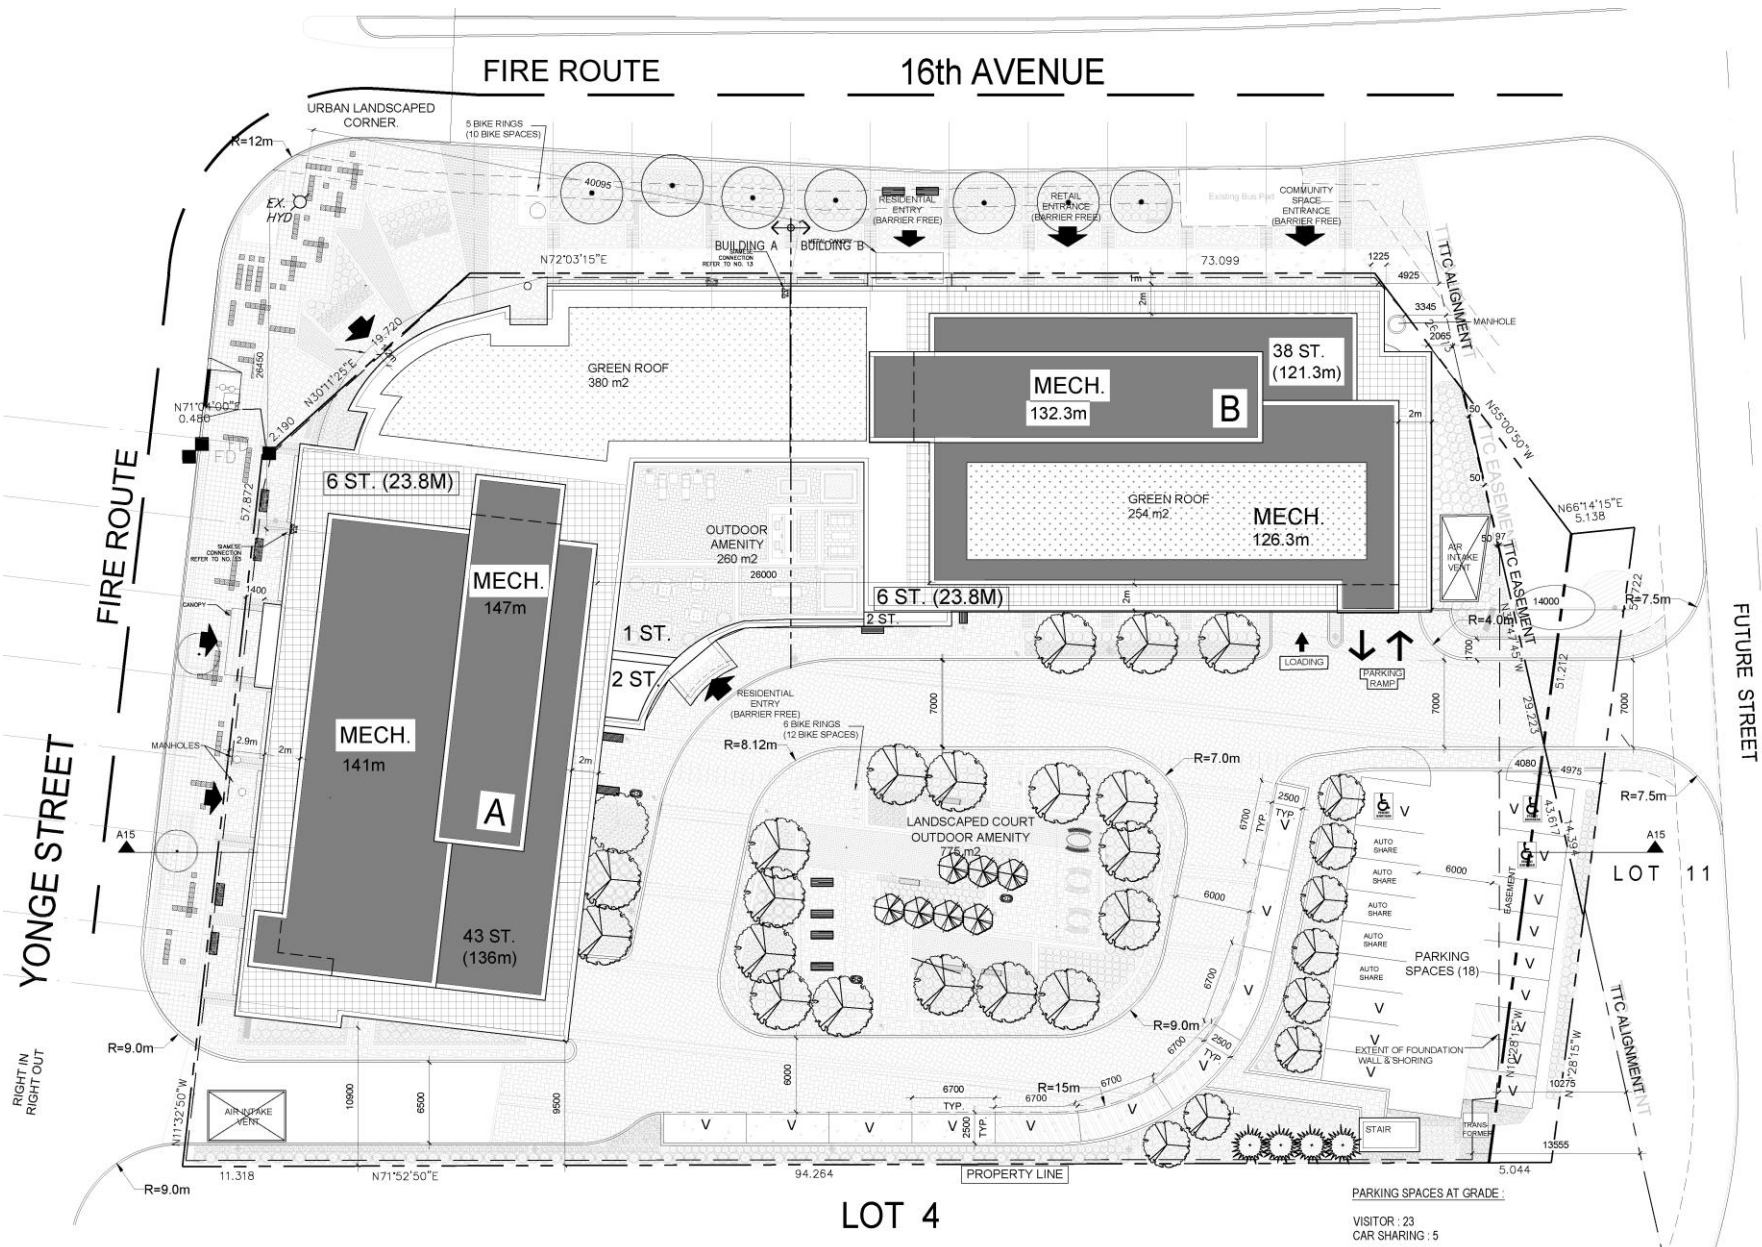

Block 26

File Nos.D01-19002
D02-19012

**CITY OF RICHMOND HILL
PLANNING AND REGULATORY
SERVICES DEPARTMENT**

KG/SS SRPRS.20.081