


MAP 6 - PROPOSED PRELIMINARY SITE PLAN

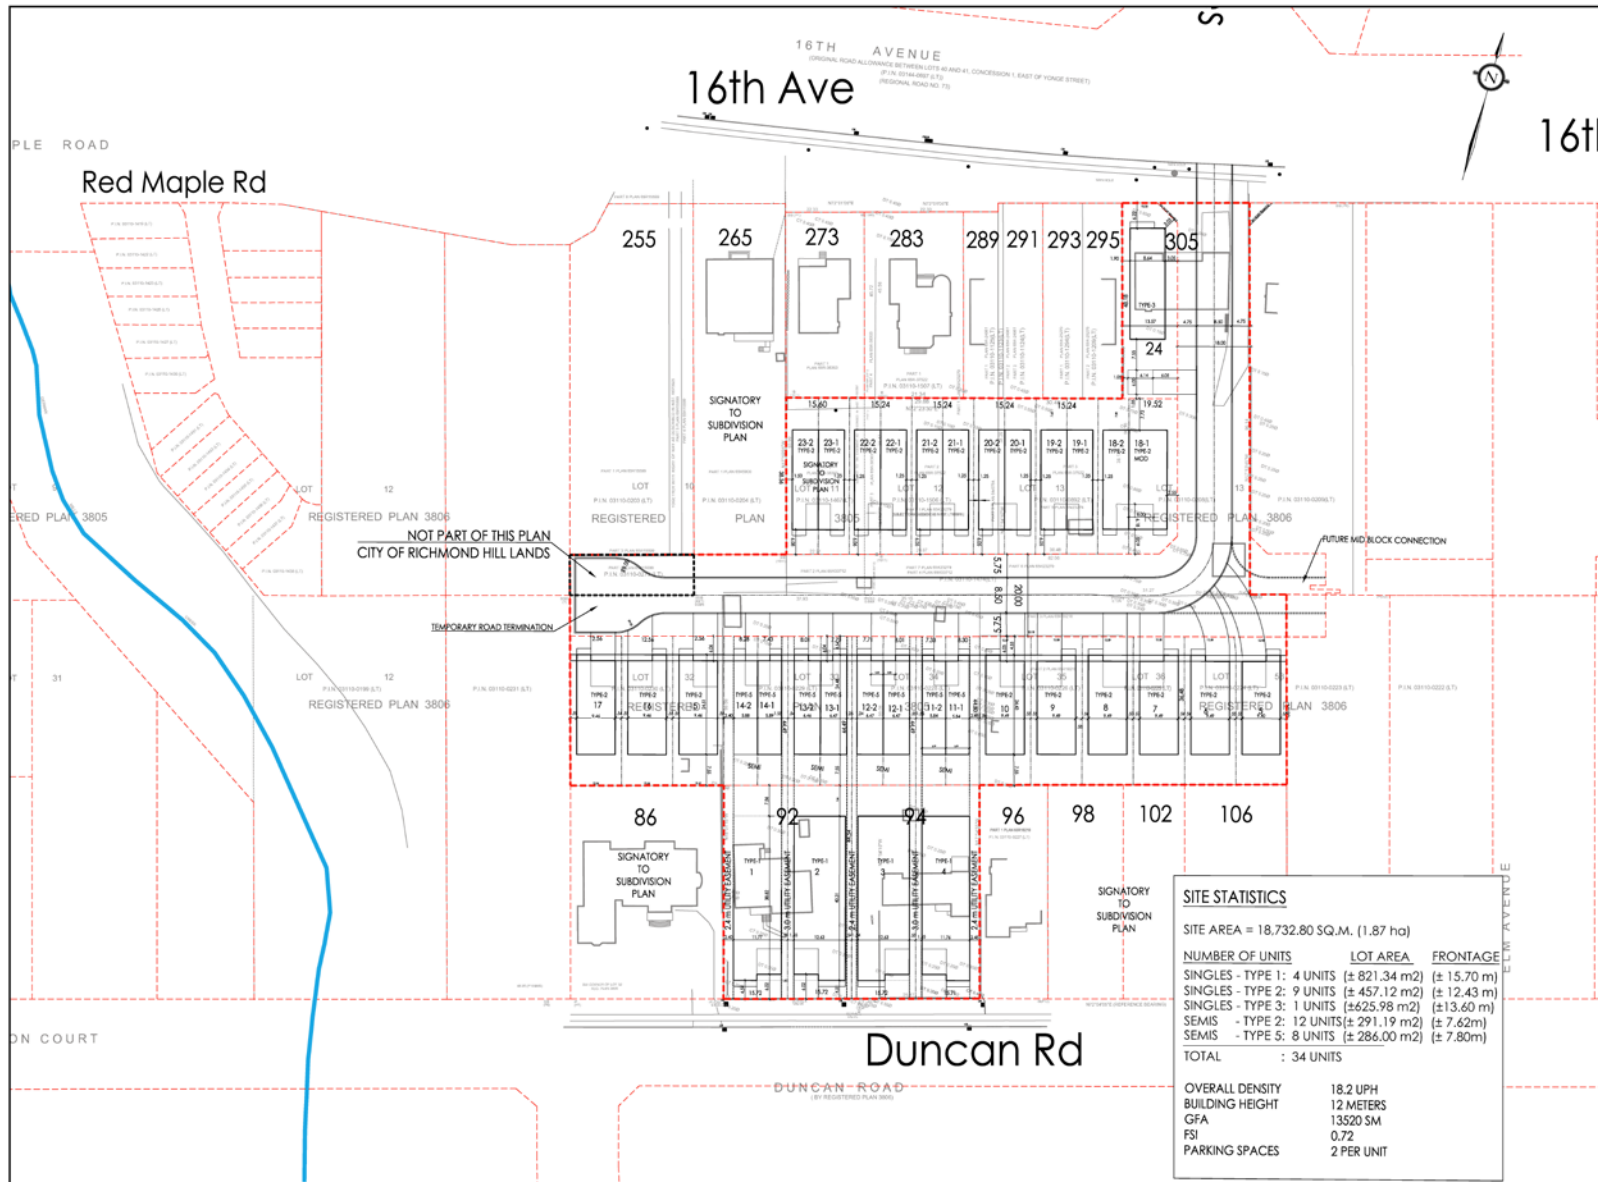

BLOCK 26

File No. D02-20004

**CITY OF RICHMOND HILL
PLANNING AND REGULATORY
SERVICES DEPARTMENT**

AD/SS SRPRS.20.061