


MAP 2 - PROPOSED SITE PLAN

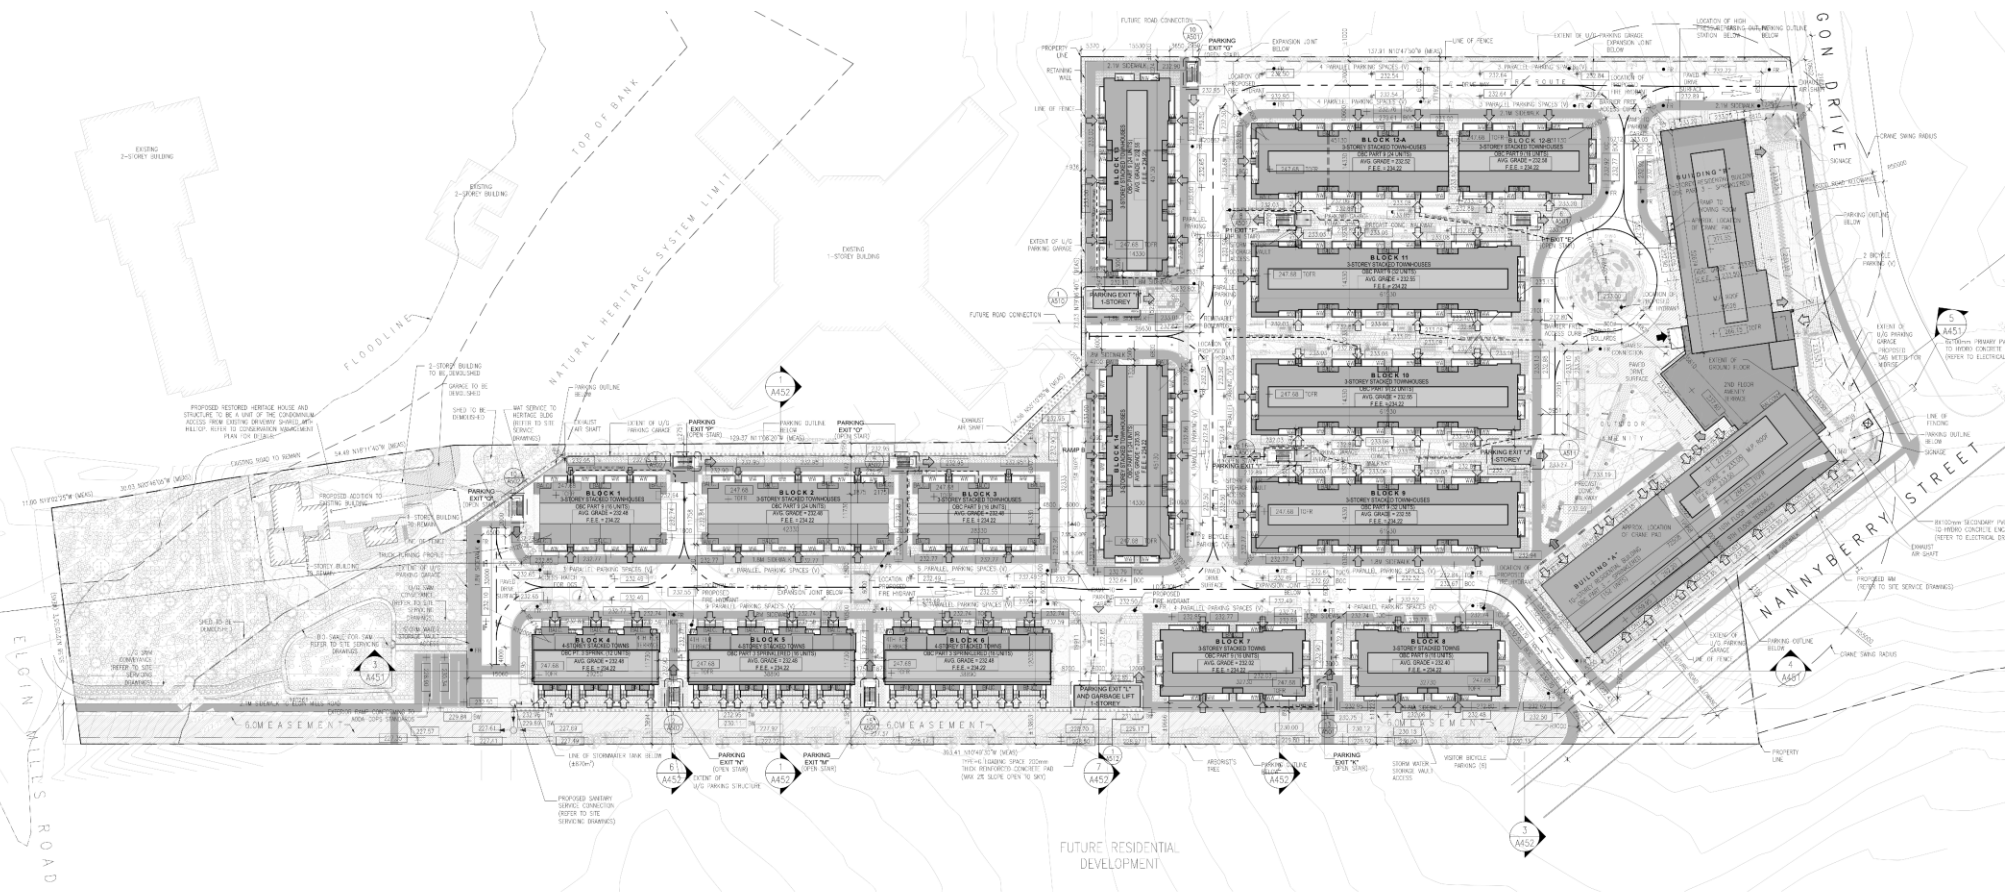

BLOCK 14

File No.. D06-15079

**CITY OF RICHMOND HILL
PLANNING AND REGULATORY
SERVICES DEPARTMENT**

JH/SS SRPRS.20.057