


MAP 7 - REVISED CONCEPTUAL SITE PLAN

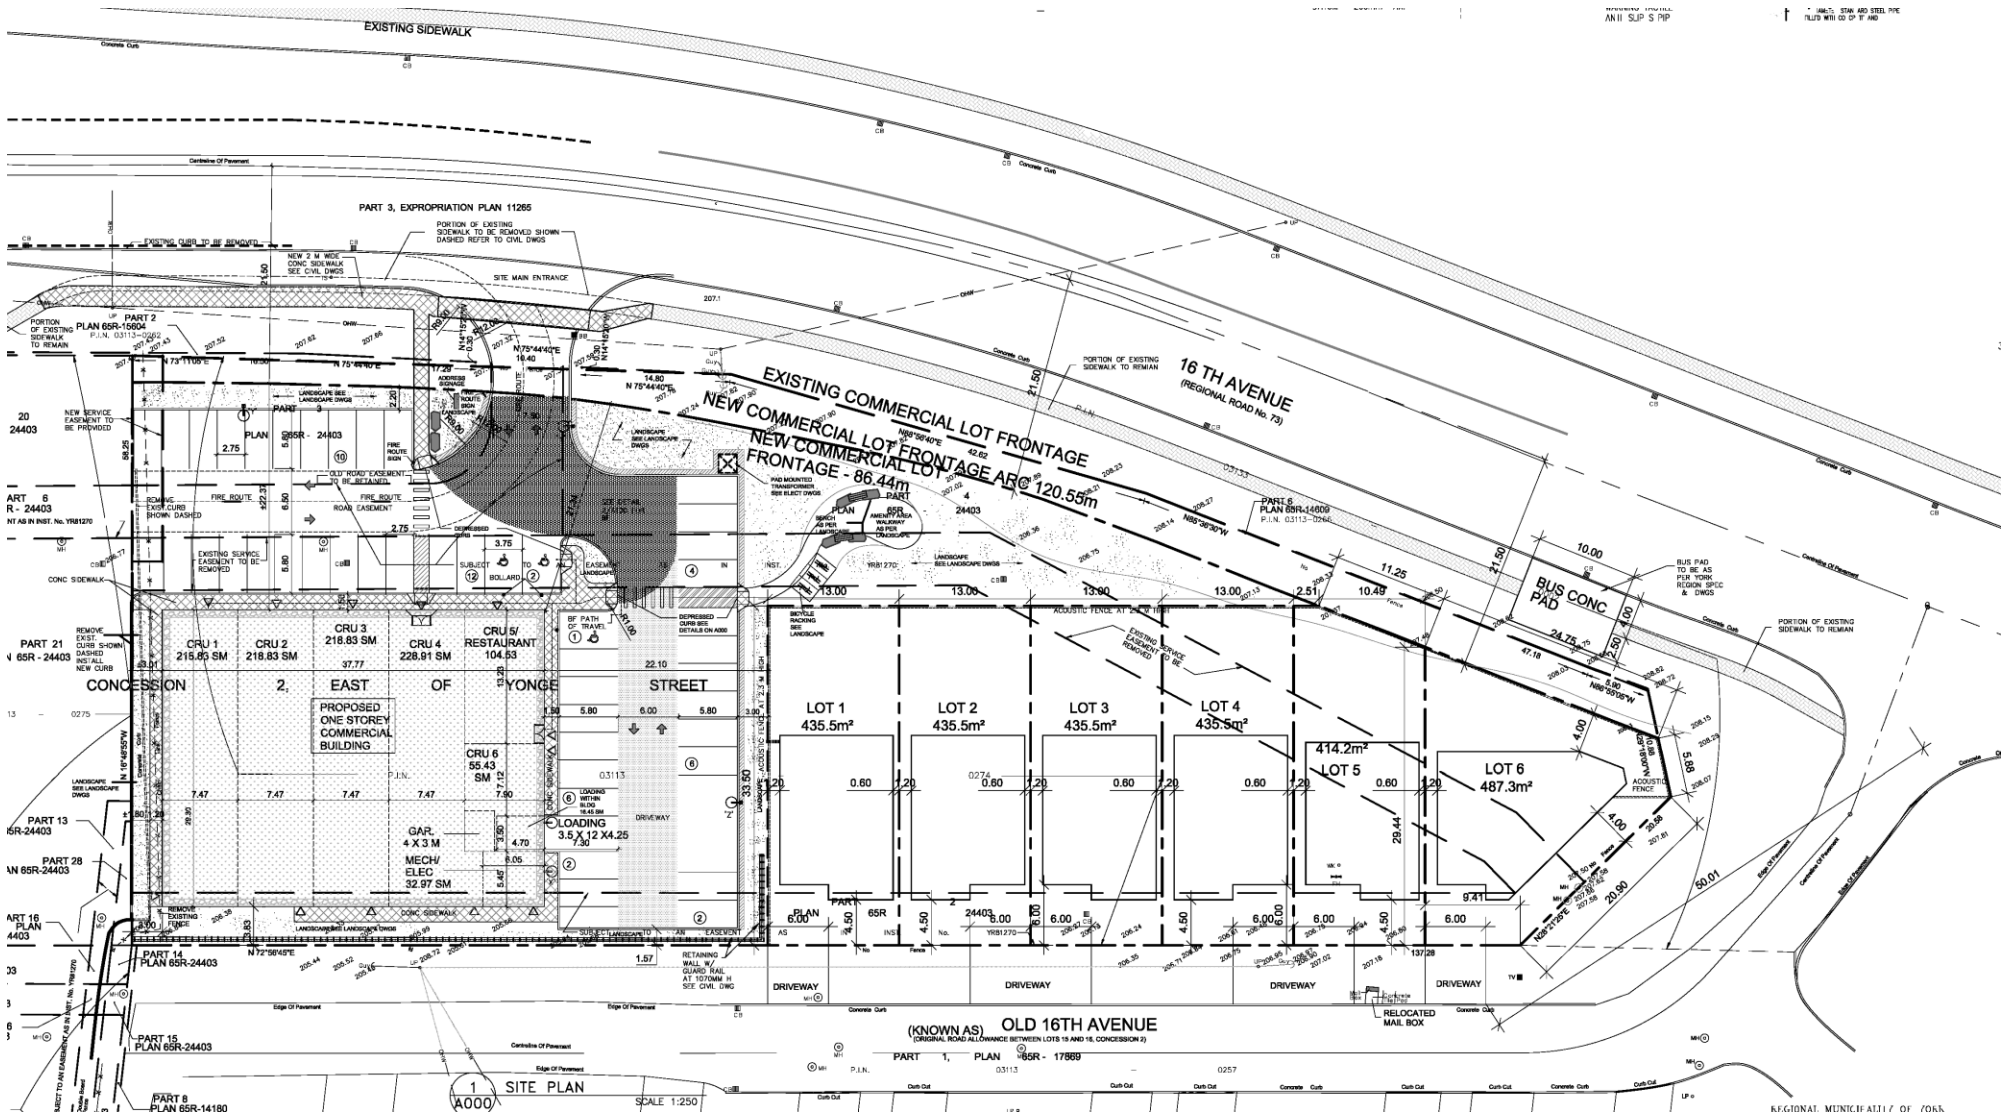

Block 27 File Nos. D03-15009
D02-15032

**CITY OF RICHMOND HILL
PLANNING AND REGULATORY
SERVICES DEPARTMENT**

KF/SS SRPRS.20.071