


MAP 6 - CONCEPTUAL SITE PLAN

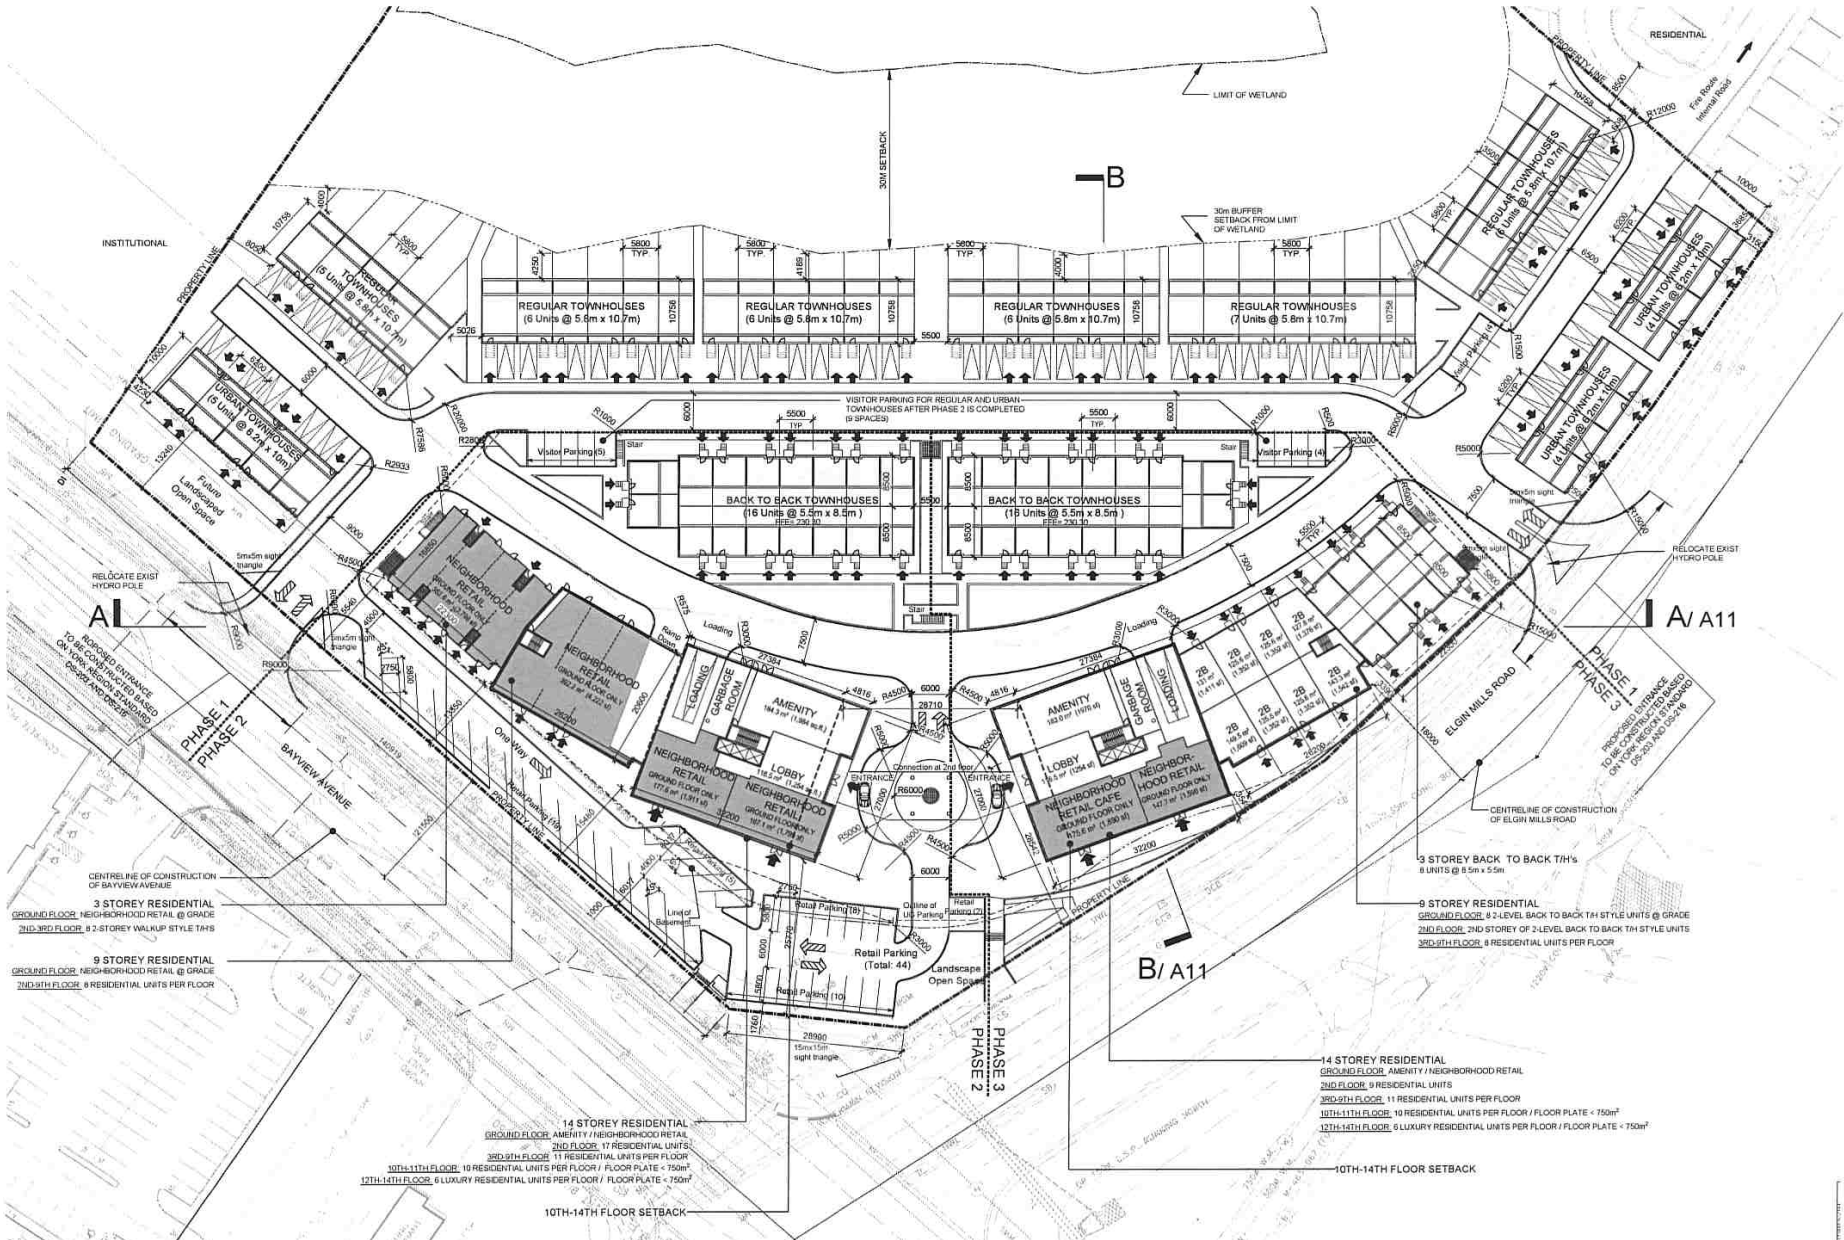

BLOCK 14

FILE No. D03-20003

**CITY OF RICHMOND HILL
PLANNING AND REGULATORY
SERVICES DEPARTMENT**

JH/HL SRPRS.20.089