


MAP 7 - PROPOSED SITE PLAN

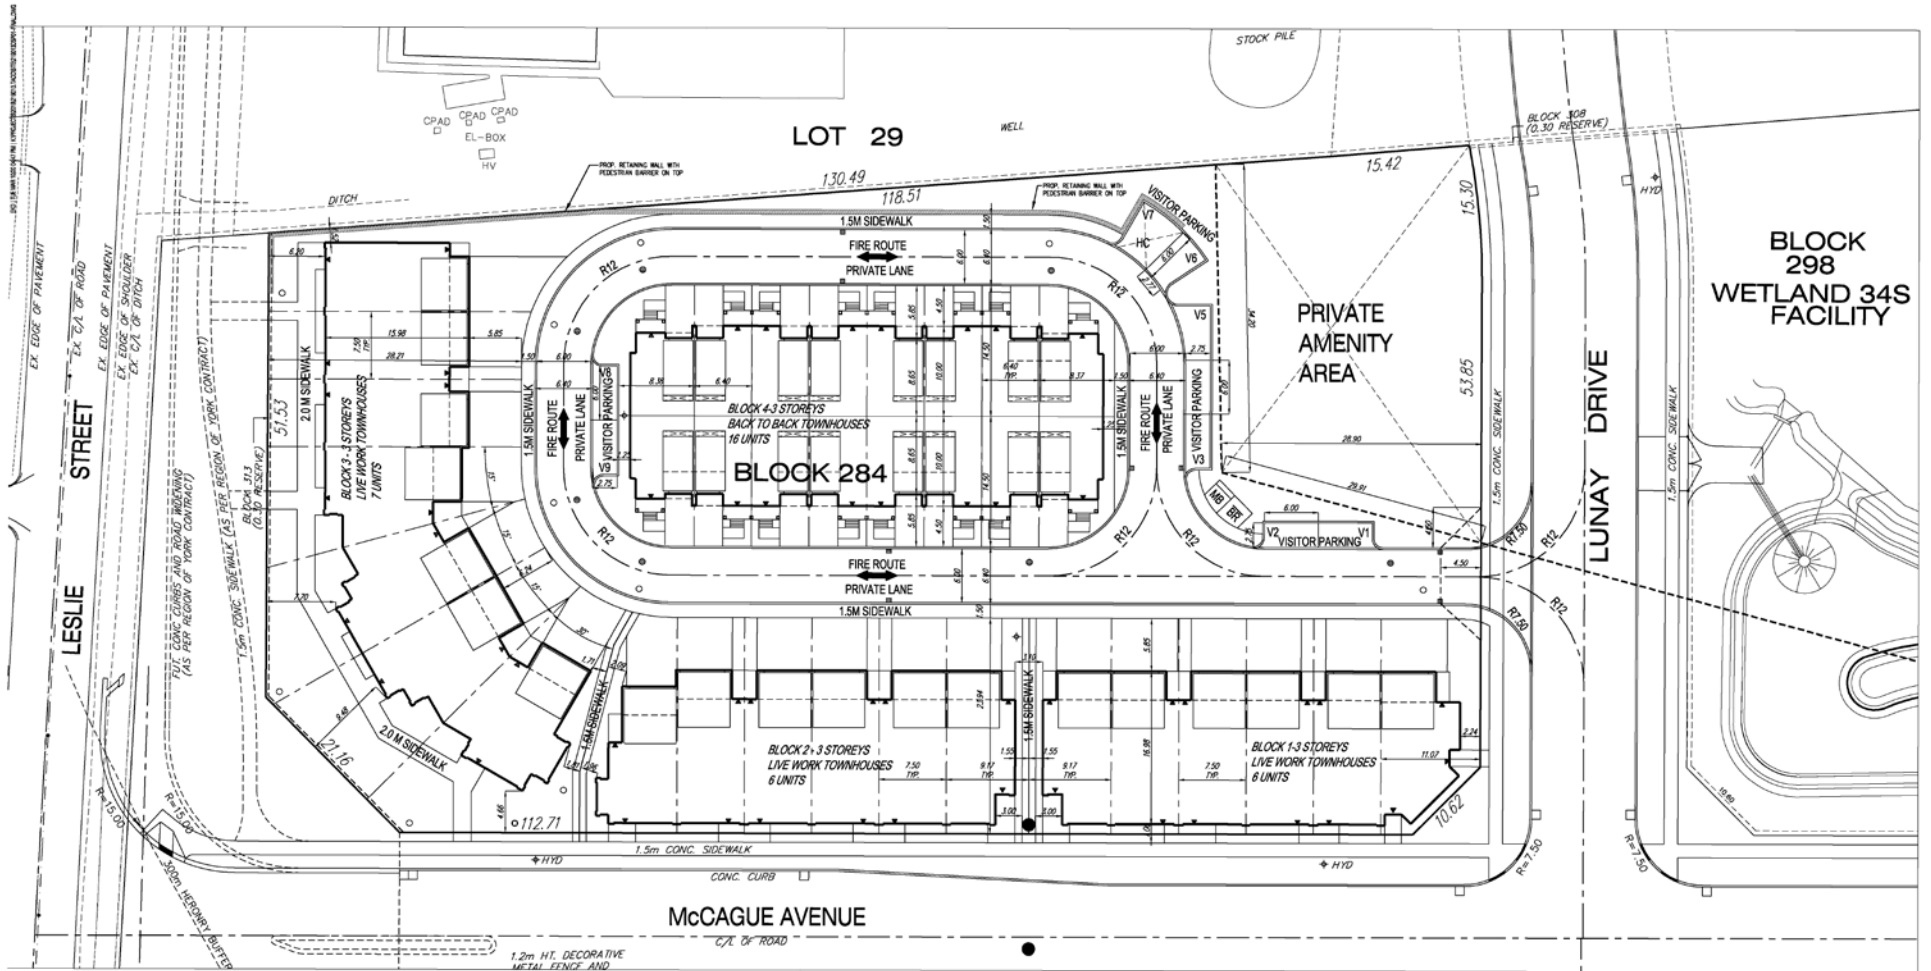

BLOCK 13 FILE Nos. D01-20002, D02-20007

**CITY OF RICHMOND HILL
PLANNING AND REGULATORY
SERVICES DEPARTMENT**