

# MAP 2 - DRAFT APPROVED PLAN OF SUBDIVISION


DRAFT PLAN OF SUBDIVISION  
 PART OF LOT 29, CONCESSION 2  
 ( GEOGRAPHIC TOWNSHIP OF MARKHAM,  
 COUNTY OF YORK )  
 TOWN OF RICHMOND HILL  
 THE REGIONAL MUNICIPALITY OF YORK  
 SCALE 1:1500

OMB CASE No. PL051128  
 OMB FILE No. S050094 & Z050153  
 TOWN FILE NO. D03-04008 & D02-04056

SECTION 51, PLANNING ACT,  
 ADDITIONAL INFORMATION


- A. AS SHOWN ON DRAFT PLAN
- B. AS SHOWN ON DRAFT PLAN
- C. AS SHOWN ON DRAFT PLAN
- D. SEE SCHEDULE OF LAND USE
- E. AS SHOWN ON DRAFT PLAN
- F. AS SHOWN ON DRAFT PLAN
- G. AS SHOWN ON DRAFT PLAN
- H. MUNICIPAL PIPED WATER AVAILABLE AT TIME OF DEVELOPMENT
- I. CLAY-LOAM
- J. AS SHOWN ON DRAFT PLAN
- K. SANITARY AND STORM SEWERS, GARBAGE COLLECTION, FIRE PROTECTION
- L. AS SHOWN ON DRAFT PLAN

DRAFT PLAN 19T-04008 REVISED JULY 26, 2017

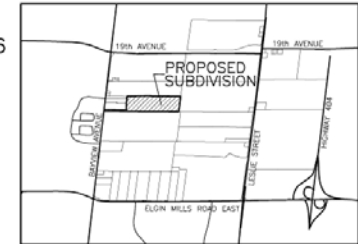

KEY PLAN

SCALE 1:25000

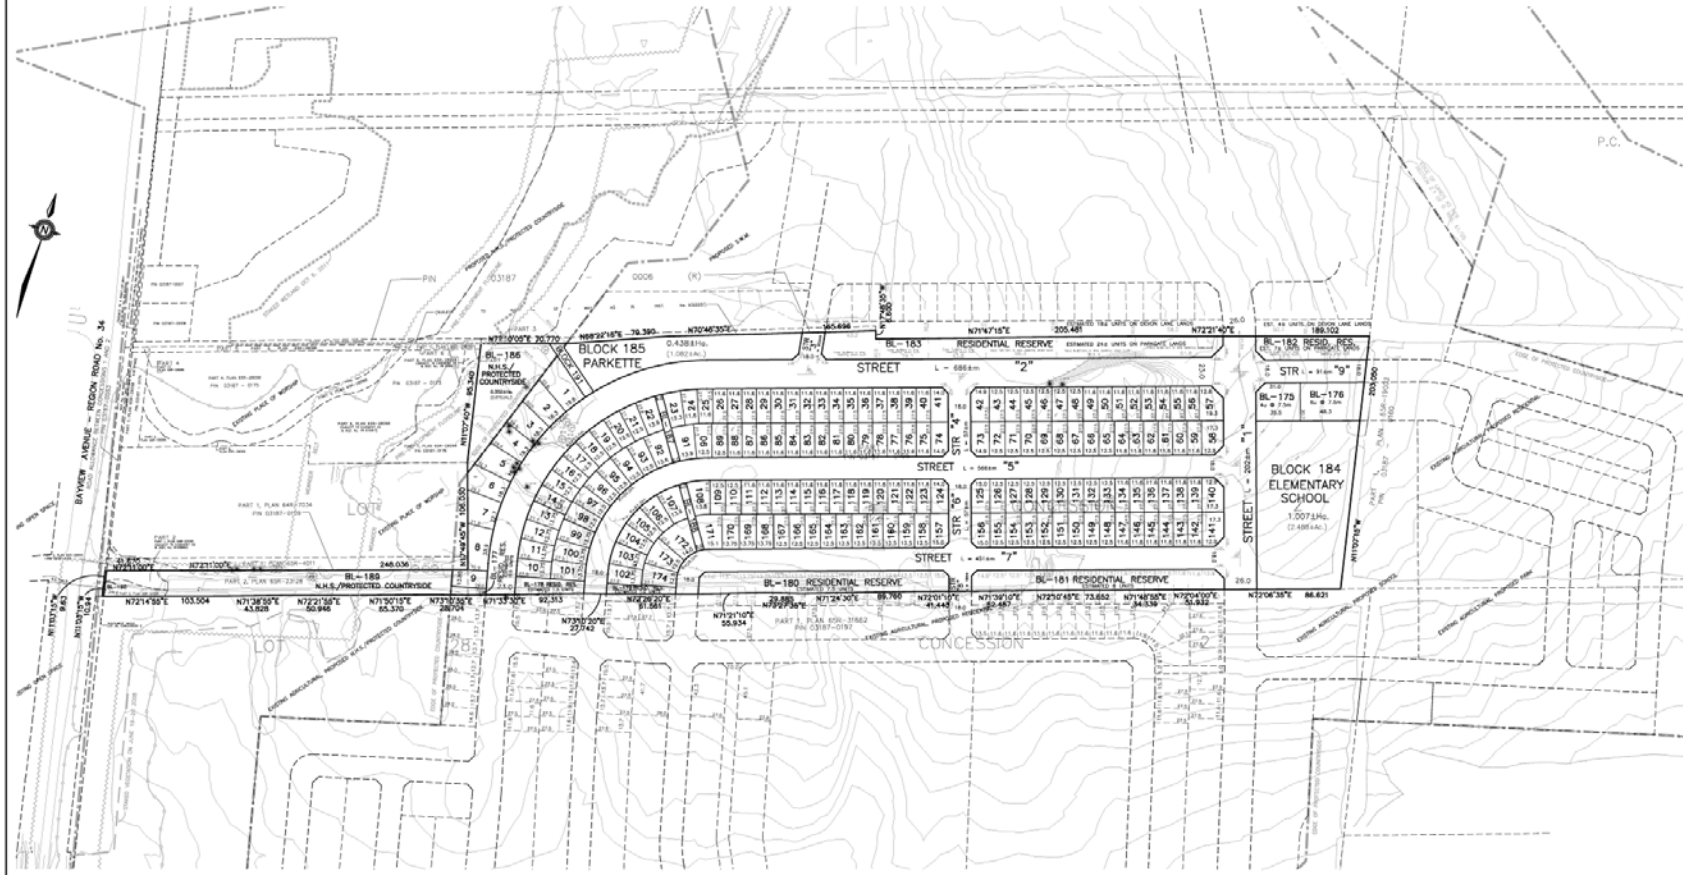

BLOCK 14

FILE NOS. D02-04056  
 D03-04008

**CITY OF RICHMOND HILL  
 PLANNING AND REGULATORY  
 SERVICES DEPARTMENT**