


# MAP 6 – ORIGINAL PROPOSED SITE PLAN

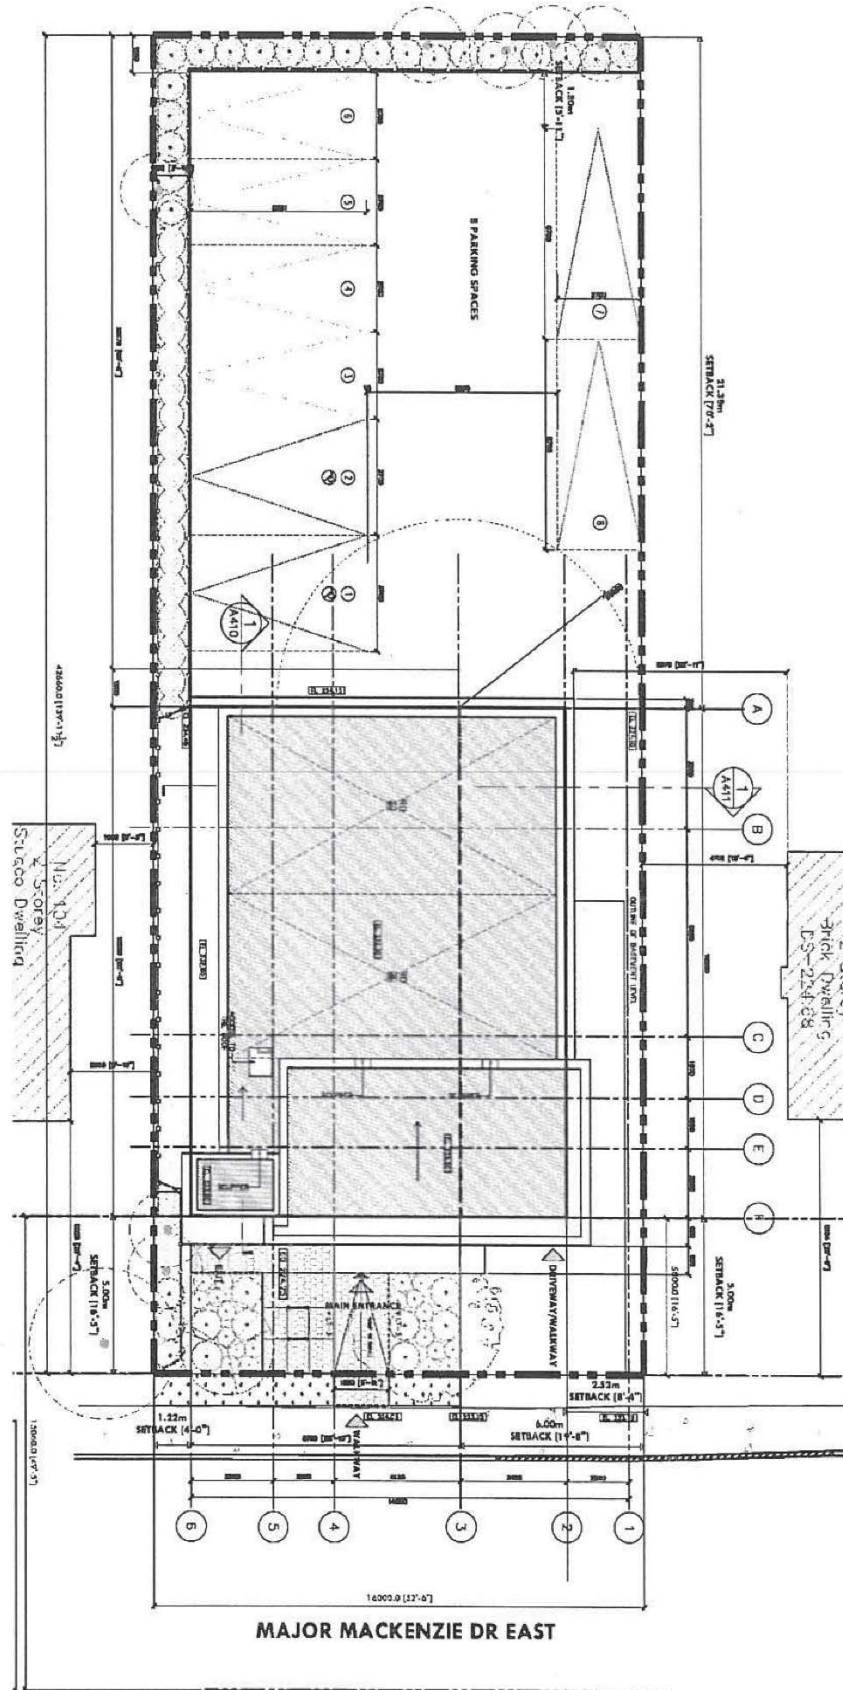

Block 18 File No. D02-16033

AD/HL SRPRS.20.095

**City of Richmond Hill  
Planning and Regulatory  
Services Department**