


# MAP 4 - SITE PLAN

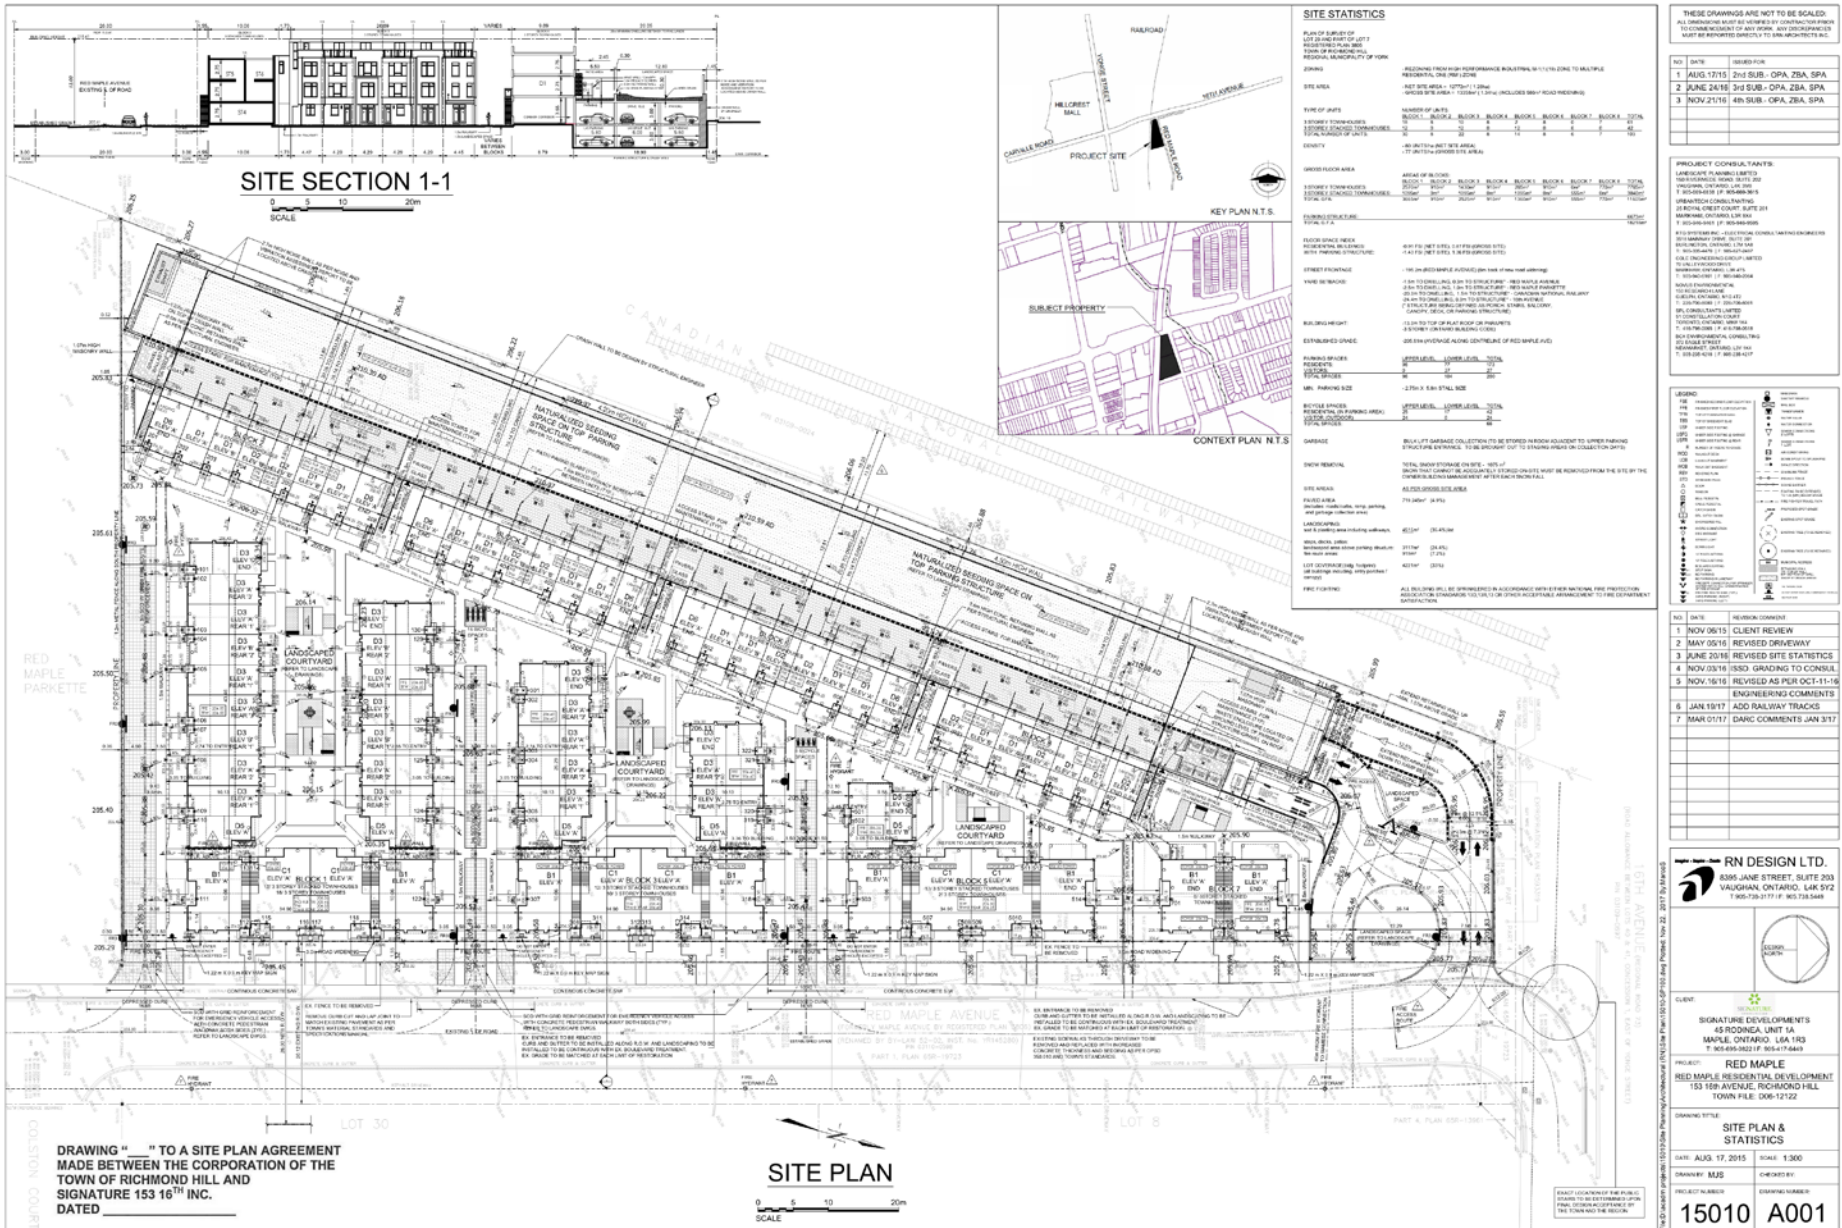

DRAWING " " TO A SITE PLAN AGREEMENT MADE BETWEEN THE CORPORATION OF THE TOWN OF RICHMOND HILL AND SIGNATURE 153 16" INC. DATED

**SITE PLAN**

0 5 10 20m  
SCALE