


Map 6 - Draft Plan of Condominium (19CDM(R)-20002) Sheet 2

SHEET 2 OF 5 SHEETS

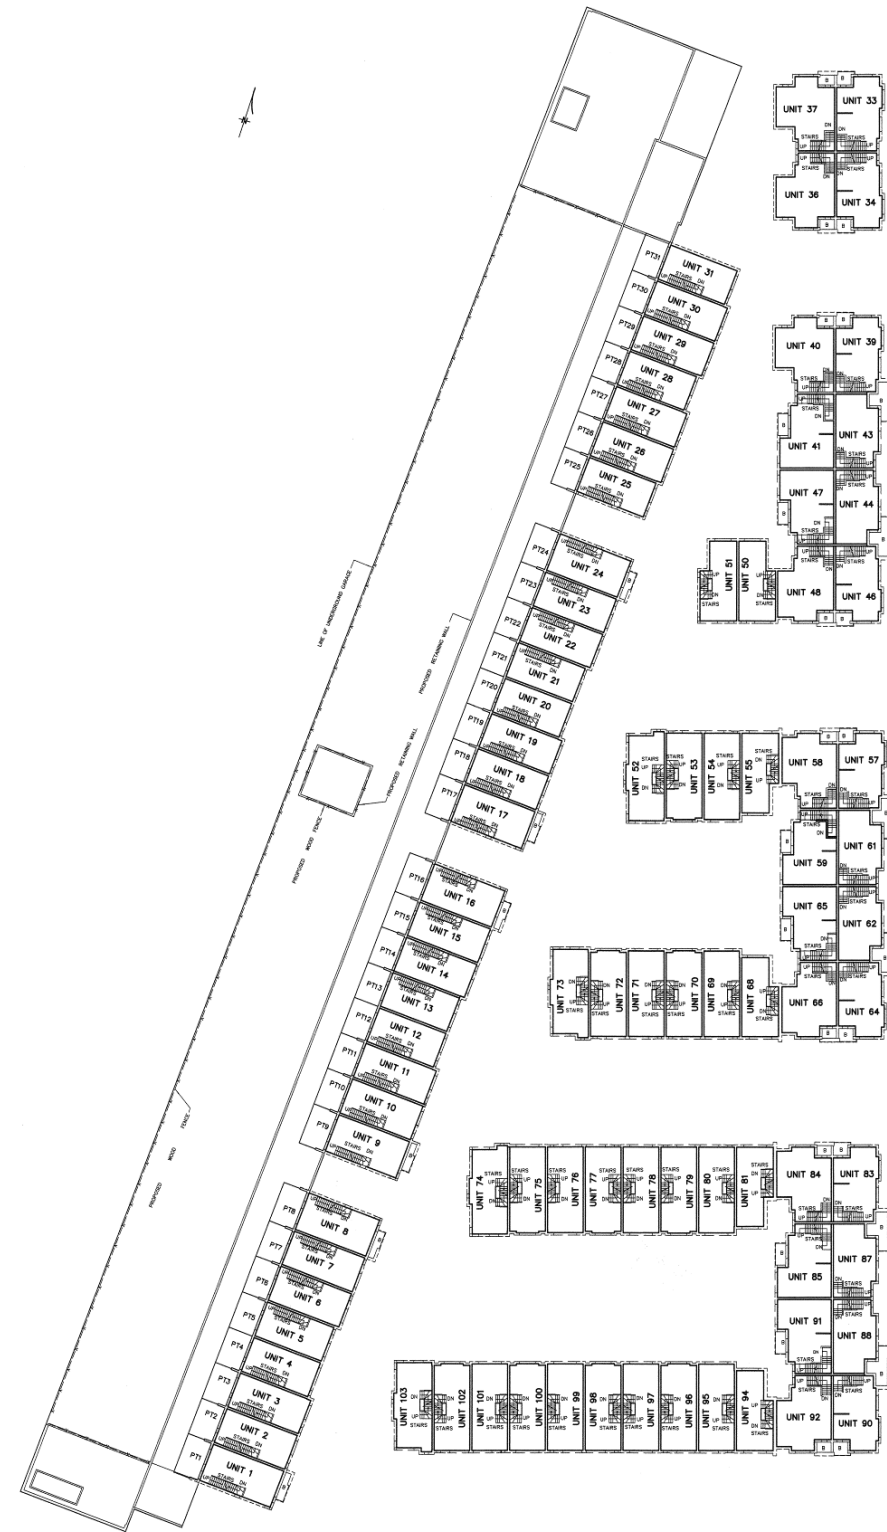

EXTENT OF TOWNHOUSE UNITS 1 TO 31, INCLUSIVE, 50 TO 55, INCLUSIVE, 68 TO 81, INCLUSIVE AND 94 TO 103, INCLUSIVE
 EXTENT OF STACKED UNITS 33, 34, 36, 37, 39, 40, 41, 43, 44, 46, 47, 48, 57, 58, 59, 61, 62, 64, 65, 66, 83, 84, 85, 87, 88, 90, 91, 92
 LEVEL 1 (MAIN FLOOR)

rpe RADY-PENTEK & EDWARD SURVEYING LTD.
 ONTARIO LAND SURVEYORS
 843 Chelms Road, Suite 7
 Woodbridge, Ontario L4L 8A3

**City of Richmond Hill
 Planning and Regulatory
 Services Department**

KP/HL

SRPRS.20.094

BLOCK 28

FILE No. D05-20002