


# Map 8 - Draft Plan of Condominium (19CDM(R)-20002) Sheet 4

SHEET 4 OF 5 SHEETS

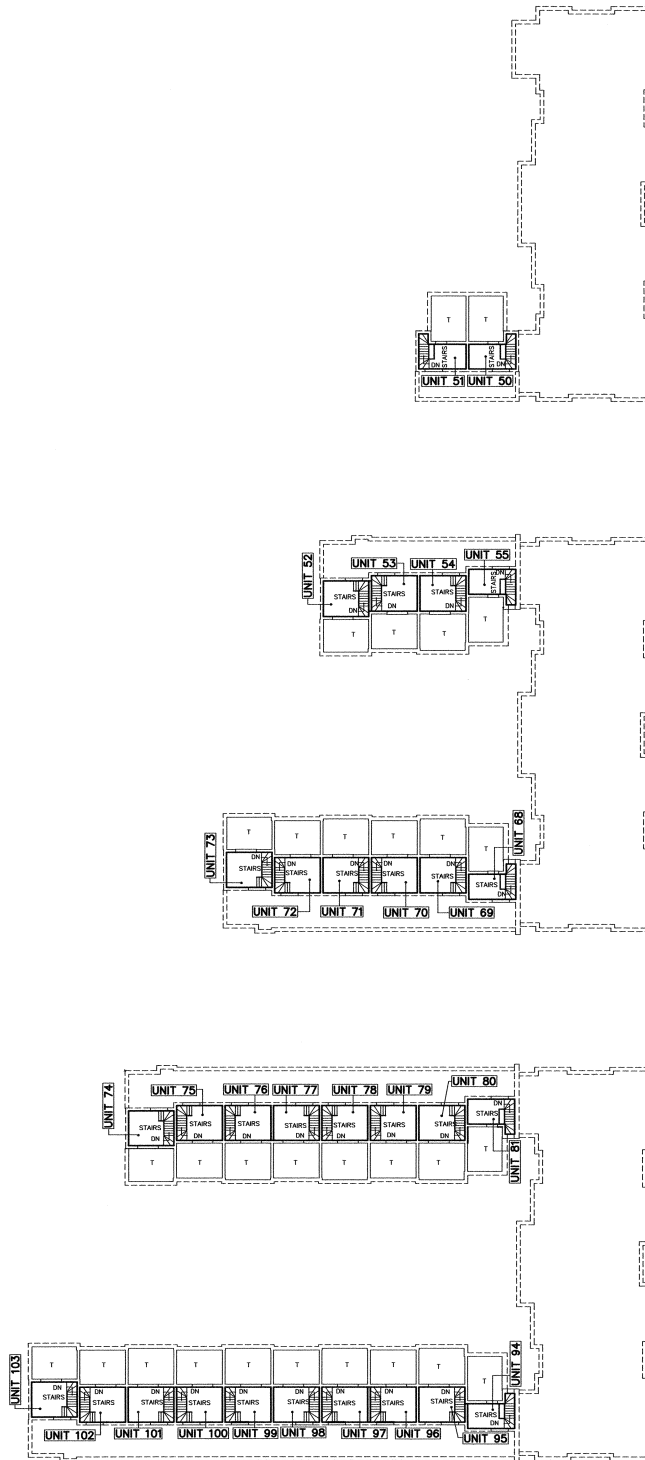

EXTENT OF TOWNHOUSE UNITS 50, 51, 52, 53, 54, 55, 68, 69, 70, 71, 72, 73, 74,  
75, 76, 77, 78, 79, 80, 81, 84, 95, 96, 97, 98, 99, 100, 101, 102 AND 103  
LEVEL 1 (ROOF FLOOR)

**rpe** RADY-PENTEK & EDWARD SURVEYING LTD.  
ONTARIO LAND SURVEYORS  
643 Chrislea Road, Suite 7  
Woodbridge, Ontario L4L 8A3  
Tel (416) 635-5000 Fax (416) 635-5001  
Tel / (416) 924-0881 Fax / (416) 924-0900

**City of Richmond Hill  
Planning and Regulatory  
Services Department**

KP/HL

SRPRS.20.094

BLOCK 28 FILE No. D05-20002