


MAP 4 – ORIGINAL SITE PLAN

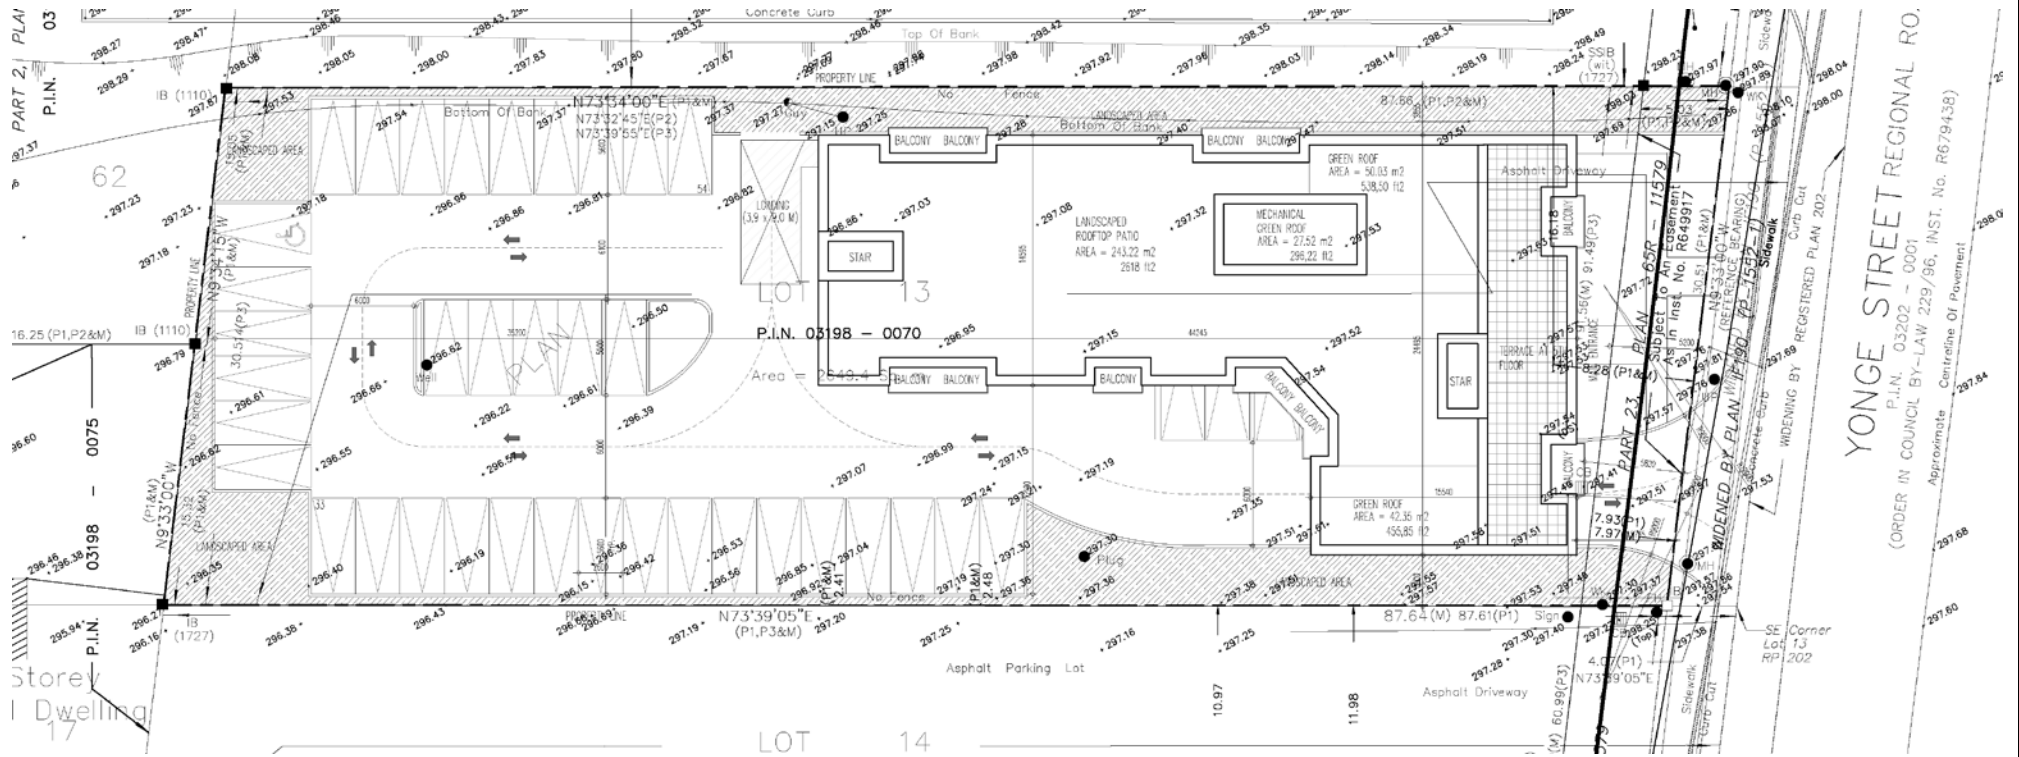

YONGE STREET REGIONAL RO.
 (ORDER IN COUNCIL BY-LAW 229/96, INST. No. R679438)
 P.I.N. 03202 - 0001
 Approximate Centreline Of Pavement

BLOCK 01 FILE Nos. D01-15001
 D02-15006, D06-15014

**CITY OF RICHMOND HILL
 PLANNING AND REGULATORY
 SERVICES DEPARTMENT**

FT/HL SRPRS.20.104